



CITY OF LAWRENCE, KANSAS
MUNICIPAL SERVICES & OPERATIONS

CITY OF LAWRENCE PROJECT NO. ??????

UTILITY CONTACT INFORMATION

POWER: EVERGY
785.508.2874 (OFFICE)
TRAVIS SHOCKEY
Travis.shockey@evergy.com


WATER/ SEWER/ STORM	CITY OF LAWRENCE
	ASSIGNED PROJECT MANAGER PHONE NUMBER
	ASSIGNED PROJECT MANAGER
	ASSIGNED PROJECT MANAGER E-MAIL ADDRESS
	785.832.7800 (EMERGENCY CONTACT)

CABLE MIDCO
785.840.5979
RICHARD PARNELL
richard.parnell@midco.com

GAS BLACK HILLS ENERGY
 785.832.3917 (OFFICE)
 800.694.8989(EMERGENCY CONTACT)
 ETHAN UNFRED
 ethan.unfred@backhillscorp.com

GAS SOUTHERN STAR
816.810.4500 (OFFICE)
800.324.9696 (EMERGENCY CONTACT)
MIKE DEGRAEVE
mike.degraeve@southernstar.com

TELEPHONE: AT&T-ENGINEERING
913.383.6948
913.713.9919 (CELL)
RANDAL GASKIN
rg9513@att.com

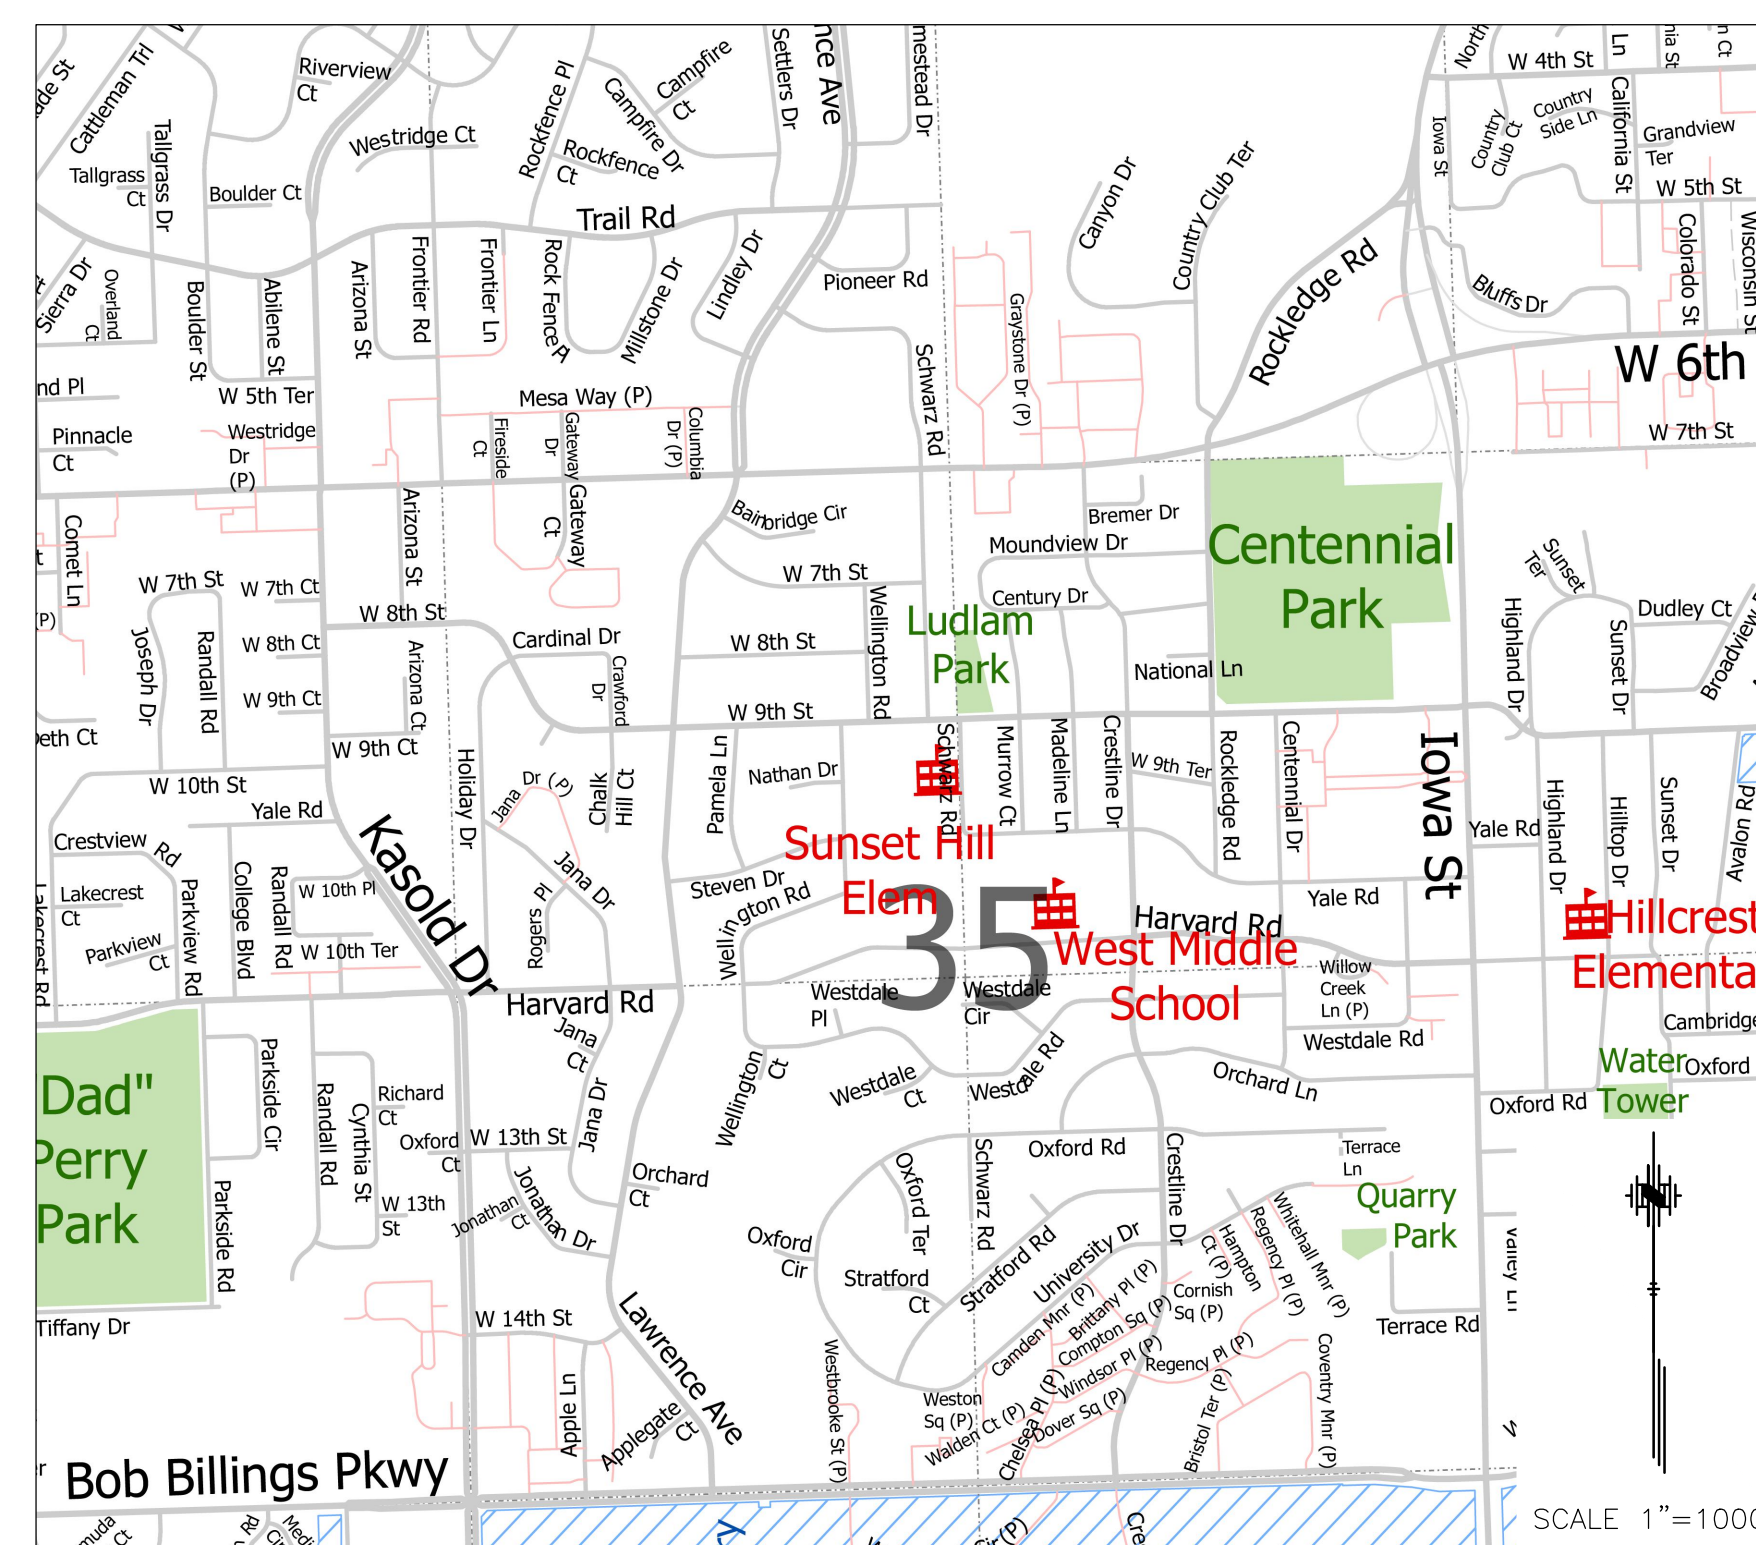

PROJECT LOCATED IN THE ?? ¼ OF SECTION ??, TOWNSHIP ?? SOUTH, RANGE ?? EAST

THESE PLANS HAVE BEEN PREPARED IN ACCORDANCE WITH THE CITY OF LAWRENCE'S DESIGN GUIDELINES, CITY CODE, STREET, STORM WATER, WATERLINE, AND SANITARY SEWER STANDARDS. THE CITY AND UTILITY ENGINEER'S REVIEW IS ONLY FOR GENERAL CONFORMANCE WITH THESE STANDARDS. THE CITY DID NOT VERIFY AND IS NOT RESPONSIBLE FOR THE ACCURACY AND ADEQUACY OF THE DESIGN, DIMENSIONS, ELEVATION, AND QUANTITIES. THE CITY OF LAWRENCE SHALL BE HELD HARMLESS FOR ERRORS AND OMISSIONS AS STATED HEREIN. THE CITY OF LAWRENCE THROUGH THE APPROVAL OF THIS DOCUMENT ASSUMES NO RESPONSIBILITY OTHER THAN STATED ABOVE FOR THE COMPLETENESS AND/OR ACCURACY OF THIS DOCUMENT. THESE PLANS ARE ACCEPTED FOR ONE YEAR FROM THE DATE OF APPROVAL, AFTER WHICH THEY BECOME VOID AND MUST BE UPDATED AND RE-APPROVED BY THE CITY BEFORE ANY CONSTRUCTION WILL BE PERMITTED, UNLESS CONSTRUCTION HAS BEEN COMPLETED AND APPROVED.

INDEX OF SHEETS

TITLE SHEET	1
GENERAL LAYOUT, GENERAL NOTES AND SUMMARY OF QUANTITIES	2
PROJECT CONTROL	3
TYPICAL SECTIONS	4
(STREET NAME) PLAN AND PROFILE SHEET(S)	5--??
INTERSECTION DETAILS	??--??
ENTRANCE DETAILS	??--??
SIDEWALK DETAILS	??--??
TEMPORARY TRAFFIC CONTROL AND STAGING	??--??
PERMANENT STRIPING AND SIGNING	??--??
TRAFFIC SIGNAL DETAILS	??--??
STORM SEWER PLAN AND PROFILE SHEET(S)	??--??
SANITARY SEWER PLAN AND PROFILE SHEET(S)	
WATERLINE PLAN AND PROFILE SHEET(S)	
EROSION AND SEDIMENTATION CONTROL PLAN	?
STANDARD DETAILS	??--??
CROSS-SECTIONS	??--??

PROJECT CONTACT INFORMATION

OWNER'S NAME
OWNER'S ADDRESS (INCLUDE CITY, STATE AND ZIP CODE)
OWNER'S PHONE NUMBER (INCLUDE AREA CODE)
CONTACT PERSON'S NAME
CONTACT PERSON'S E-MAIL ADDRESS

CONSULTING ENGINEER INFORMATION

CONSULTANT'S NAME
OWNER'S ADDRESS (INCLUDE CITY, STATE AND ZIP CODE)
OWNER'S PHONE NUMBER (INCLUDE AREA CODE)
CONTACT PERSON'S NAME
CONTACT PERSON'S E-MAIL ADDRESS

ENGINEER'S NAME

DATE _____

P.E. STAMP

RELEASED FOR CONSTRUCTION:

MUNICIPAL SERVICES & OPERATIONS

DATE _____

SHEET _____ OF _____

DATE	BY	REVISION
	LJM	REPLACES ALL PREVIOUS VERSIONS OF TITLE SHEET TEMPLATE
04-01-23	LJM	REPLACES ALL PREVIOUS VERSIONS OF TITLE SHEET TEMPLATE



DAVID P. CRONIN
CITY ENGINEER

CRAIG S. OWENS
CITY MANAGER