




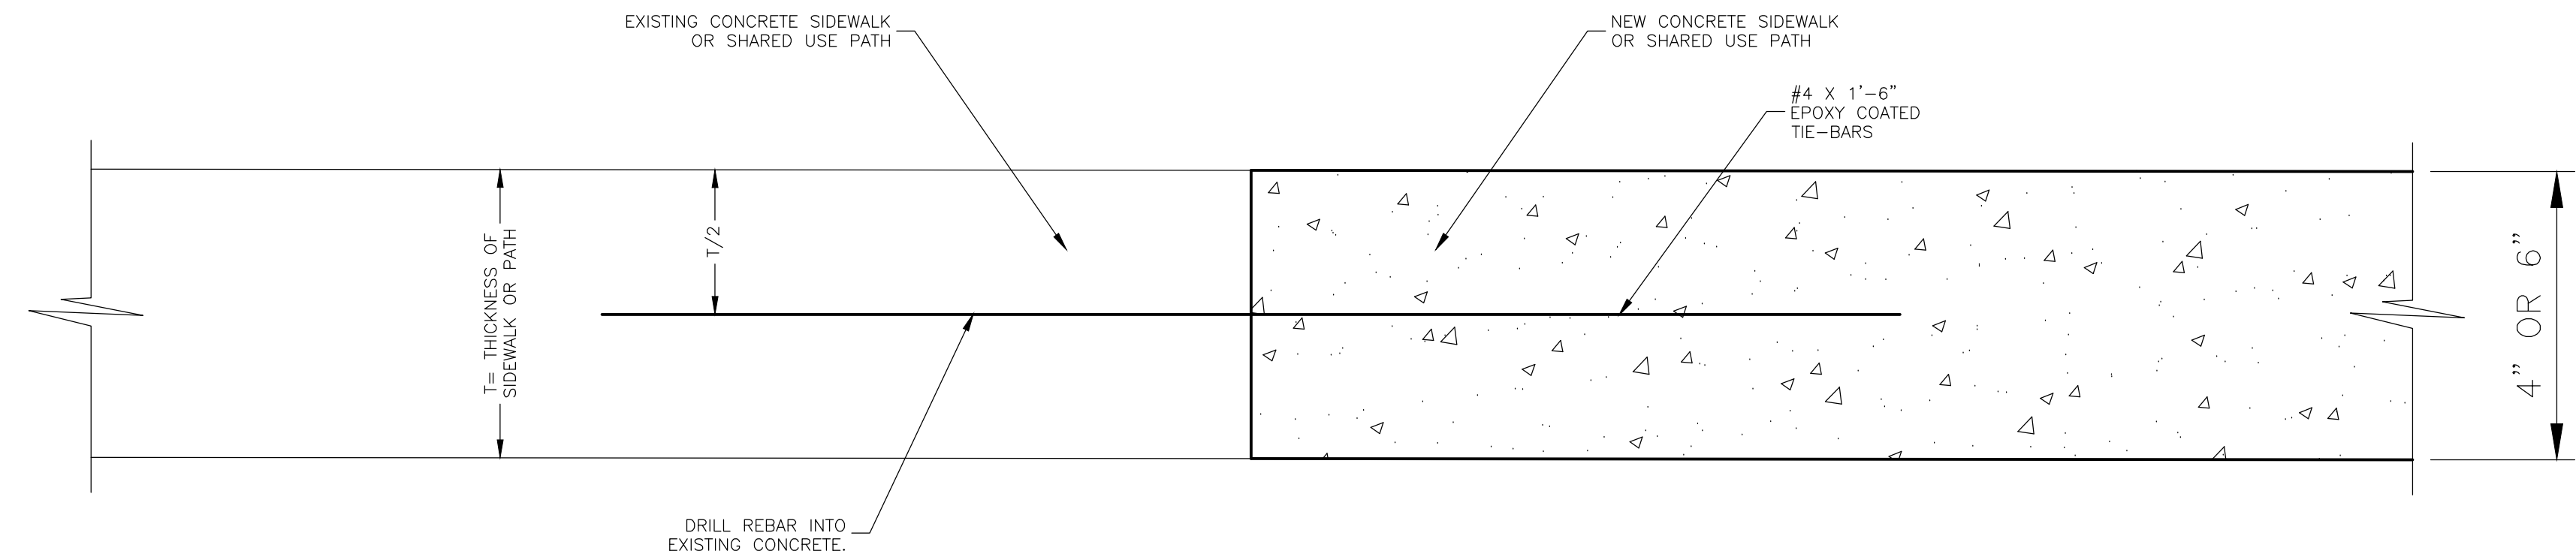

SECTION A-A

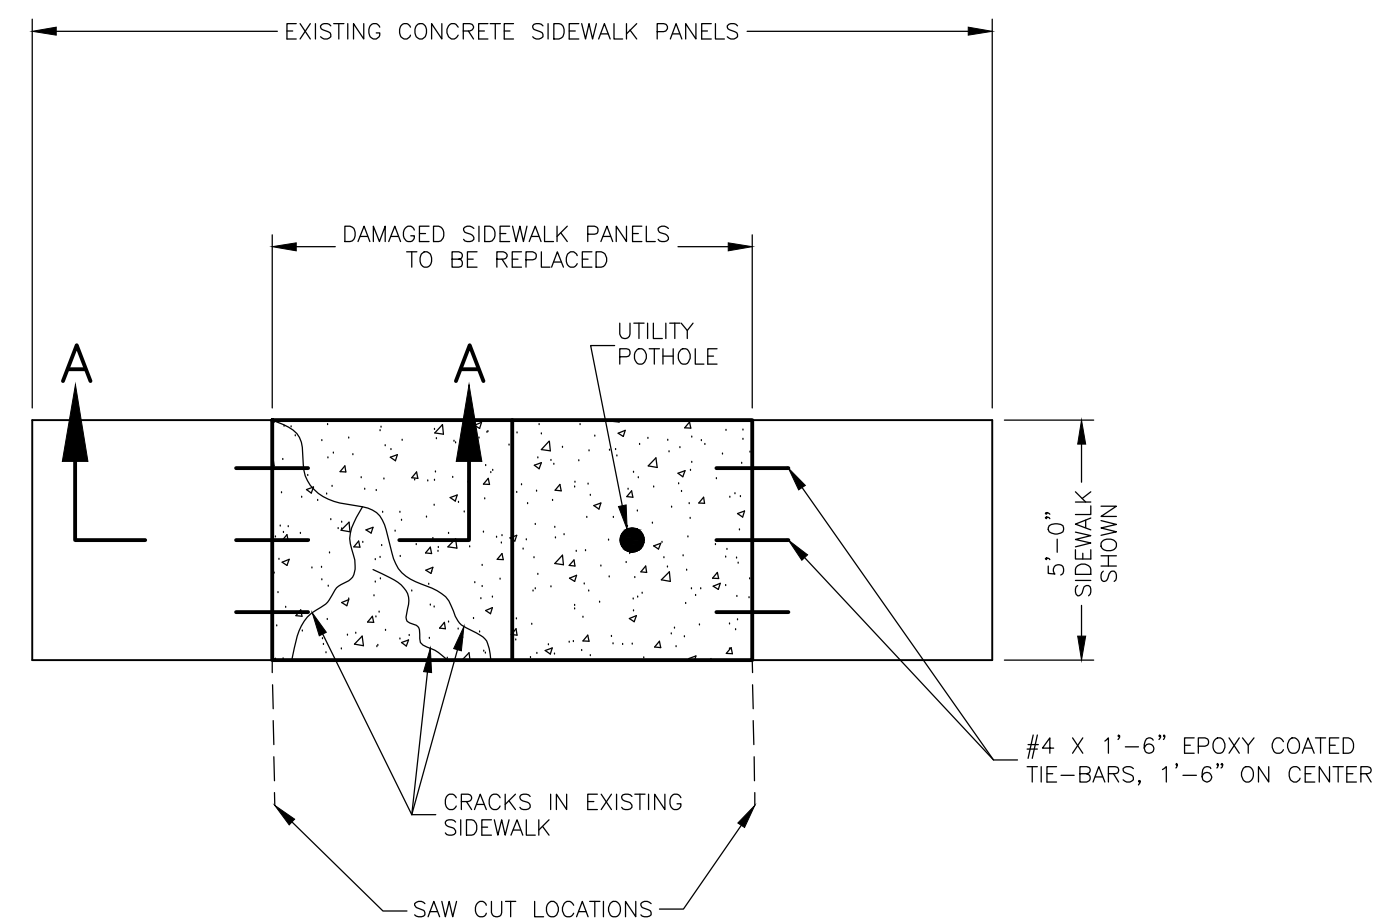

EXISTING SIDEWALK PLAN

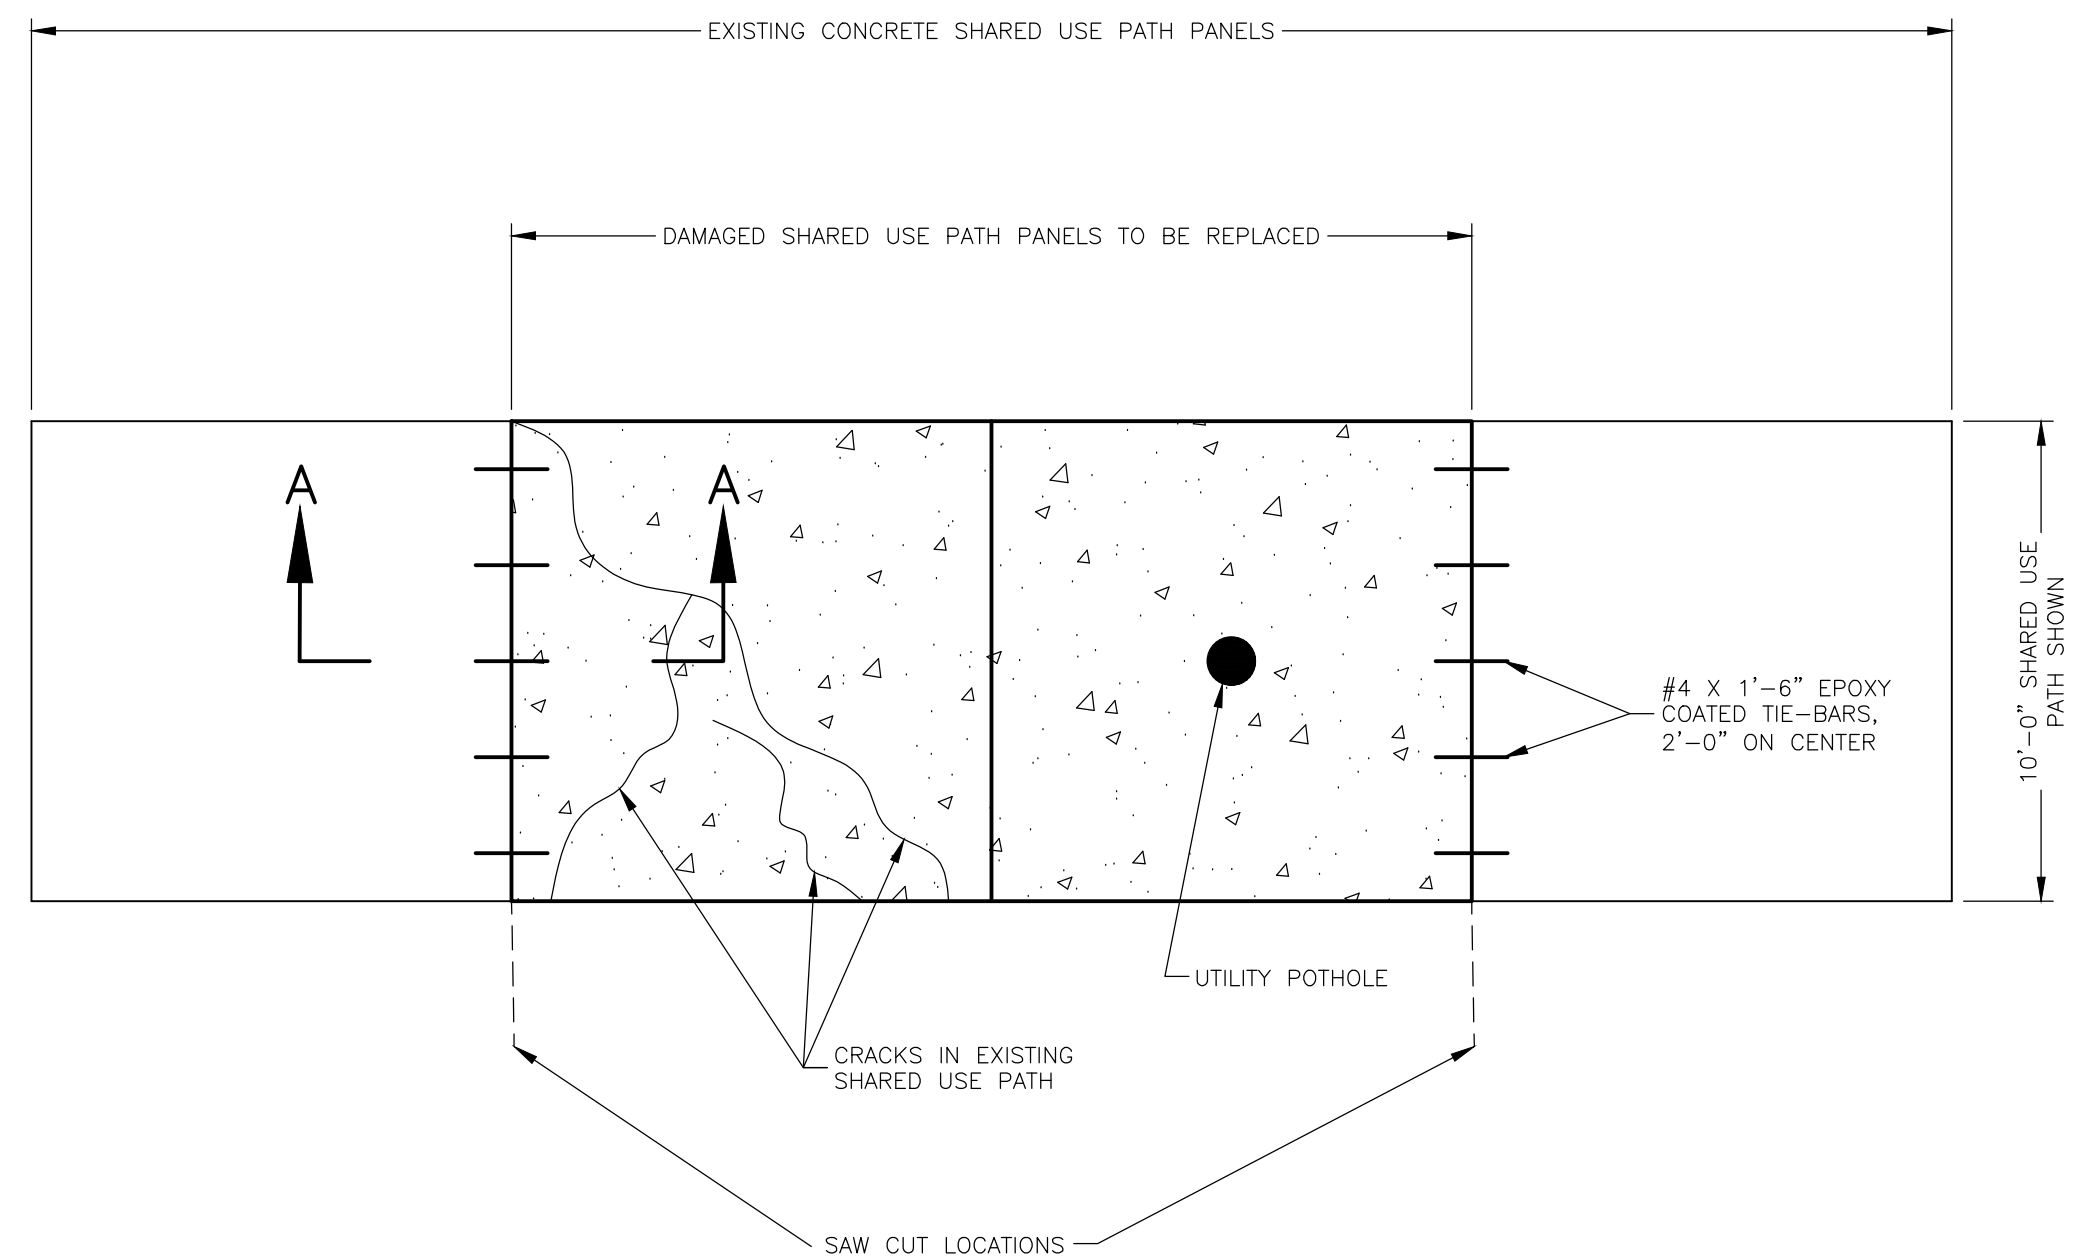

EXISTING SHARED USE PATH PLAN

CONCRETE SIDEWALK AND SHARED USE PATH REPAIR GENERAL NOTES

1. REPAIRS SHALL BE PERFORMED FROM EXISTING JOINT TO EXISTING JOINT. ISOLATED REPAIRS WITHIN AN EXISTING PANEL SUCH AS FILLING CRACKS OR GROUTING UTILITY POTHOLES SHALL NOT BE PERMITTED.
2. ACCESS RAMP REPAIRS SHALL INCLUDE THE FULL REMOVAL AND REPLACEMENT OF THE EXISTING RAMP INCLUSIVE OF ACCOMPANYING CURB AND GUTTER. ISOLATED REPAIRS WITHIN AN EXISTING ACCESS RAMP SUCH AS FILLING CRACKS OR GROUTING UTILITY POTHOLES SHALL NOT BE PERMITTED.
3. ADJACENT PANELS DAMAGED DURING CONSTRUCTION ACTIVITIES SHALL BE REMOVED AND REPLACED.
4. REPLACEMENT SIDEWALK, SHARED USE PATH AND ACCESS RAMPS SHALL BE CONSTRUCTED TO APPLICABLE CITY OF LAWRENCE CONSTRUCTION AND MATERIAL SPECIFICATIONS AND STANDARD DETAILS.
5. THE WIDTH AND LOCATION OF REPLACEMENT SIDEWALK AND SHARED USE PATH SHALL BE VARIED TO MATCH THE WIDTH AND LOCATION OF EXISTING SIDEWALKS AND SHARED USE PATHS IN THE VICINITY. HOWEVER, WIDTH SHALL NOT BE REDUCED TO LESS THAN 4 FEET.
6. SIDEWALK AND SHARED USE PATH CROSS SLOPE MAY BE VARIED THROUGH A GRADUAL TRANSITION TO MATCH EXISTING, ADJOINING PANELS.

SAW CUT AND JOINT DETAILS

2025 EDITION SHEET ____ OF ____

DATE	BY	REVISION
04-01-25	LJM	REPLACES ALL PREVIOUS VERSIONS OF CONCRETE SIDEWALK AND SHARED USE PATH REPAIR DETAILS
04-01-24	LJM	NEW DETAIL



STANDARD DETAILS FOR
CONCRETE SIDEWALK AND SHARED USE PATH REPAIR

DAVID P. CRONIN CITY ENGINEER CRAIG S. OWENS CITY MANAGER