

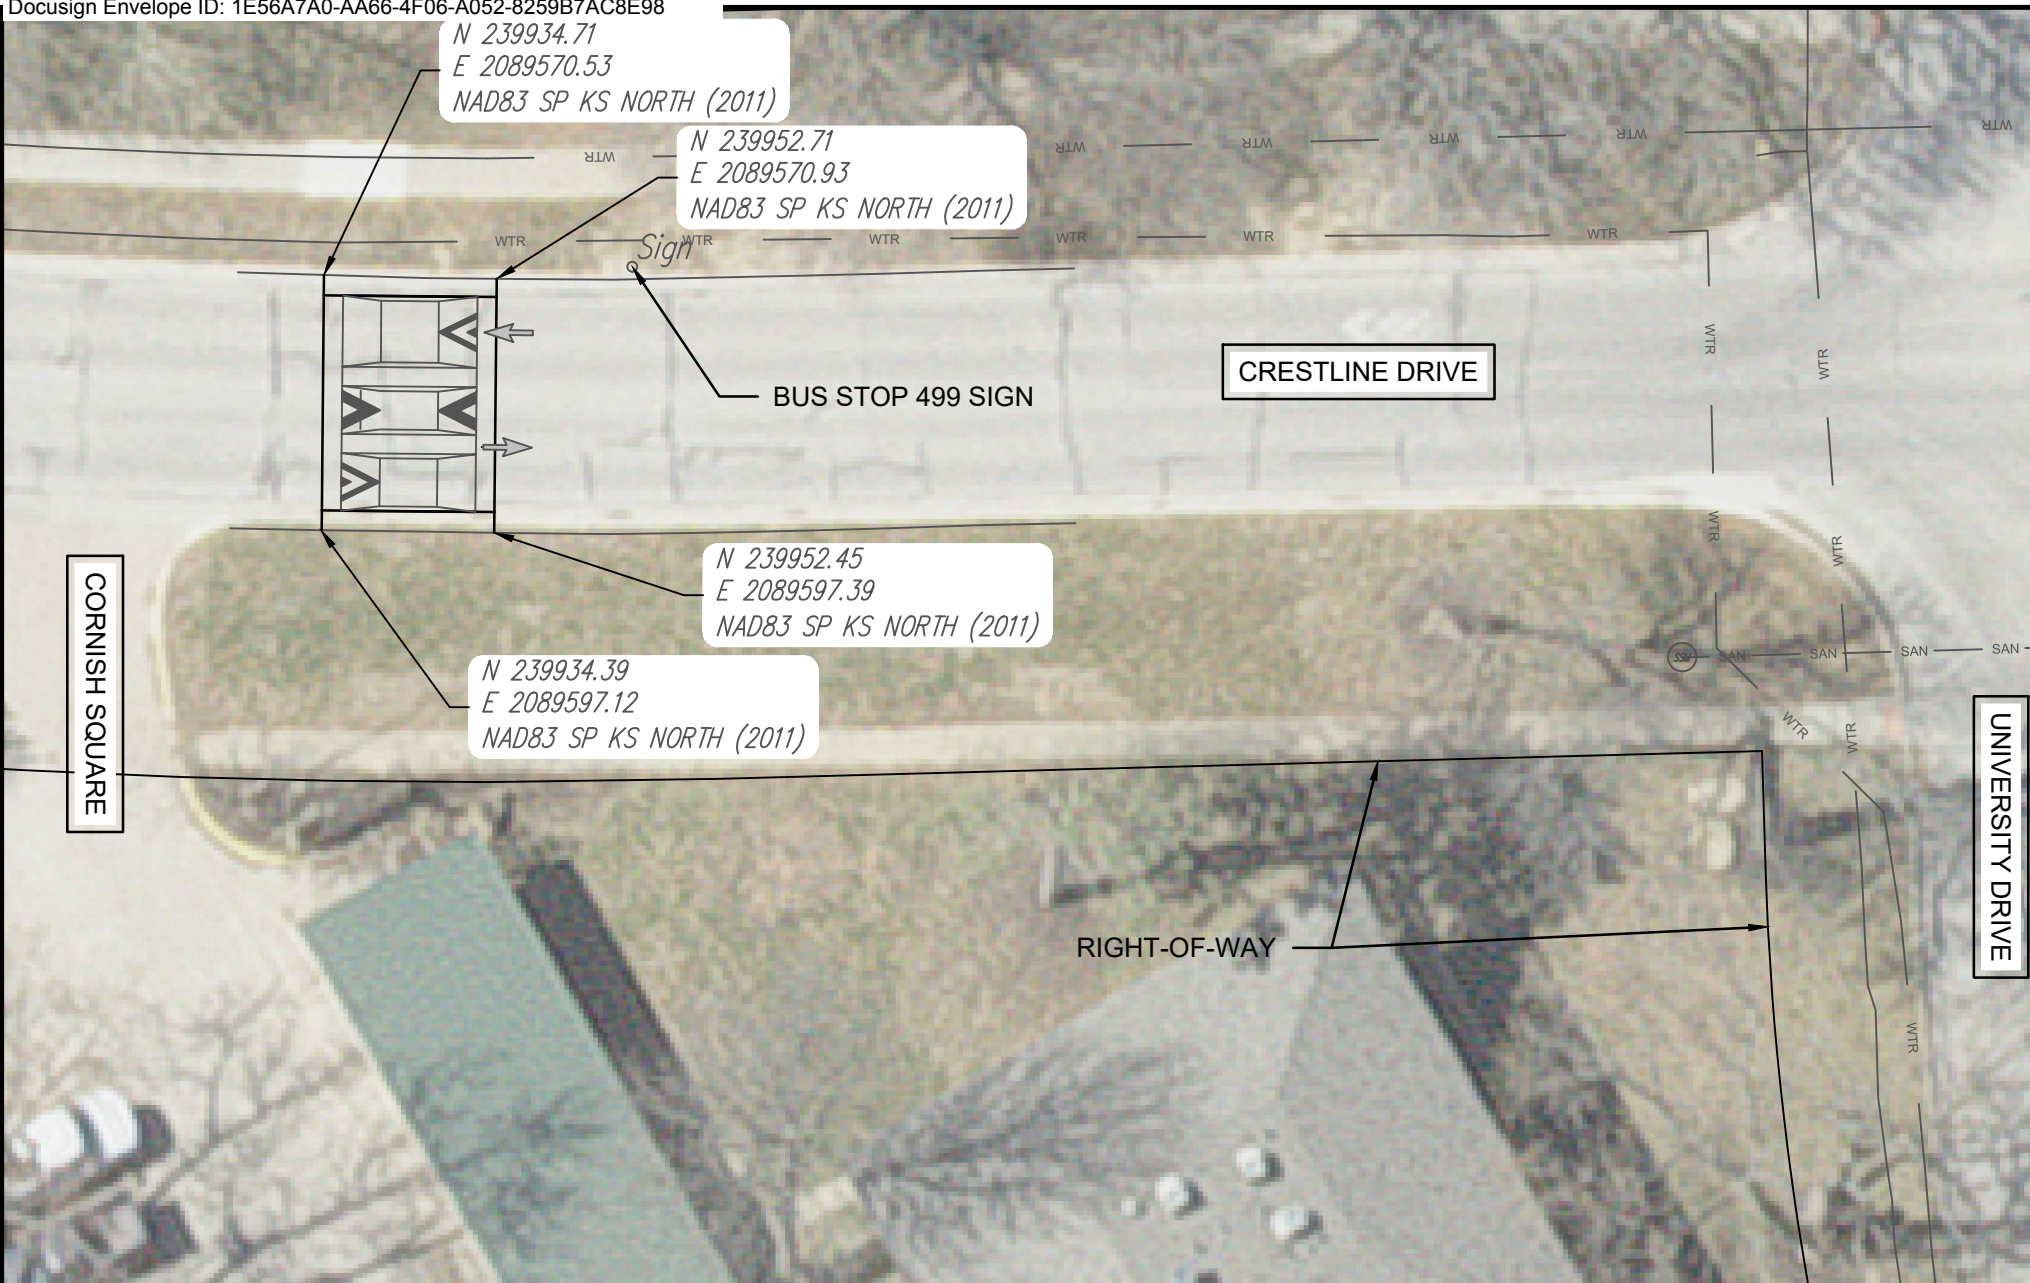


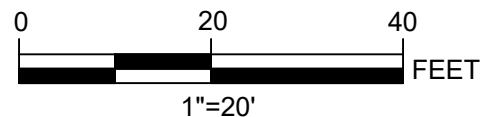

LEGEND


— SAN —	SANITARY SEWER LINE		COMMUNICATIONS PEDESTAL
— GAS —	UNDG. GAS LINE		ELECTRIC BOX
— UGT —	UNDG. TELEPHONE LINE		SANITARY SEWER MANHOLE
— UGT —	UNDG. FIBER OPTIC		WATER VALVE
— WTR —	WATER LINE		WATER METER

PL1

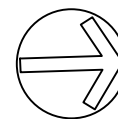

DATE	DRAWN BY	REVISION
Sept. 17, 2025	JAK	



SPEED CUSHION 1

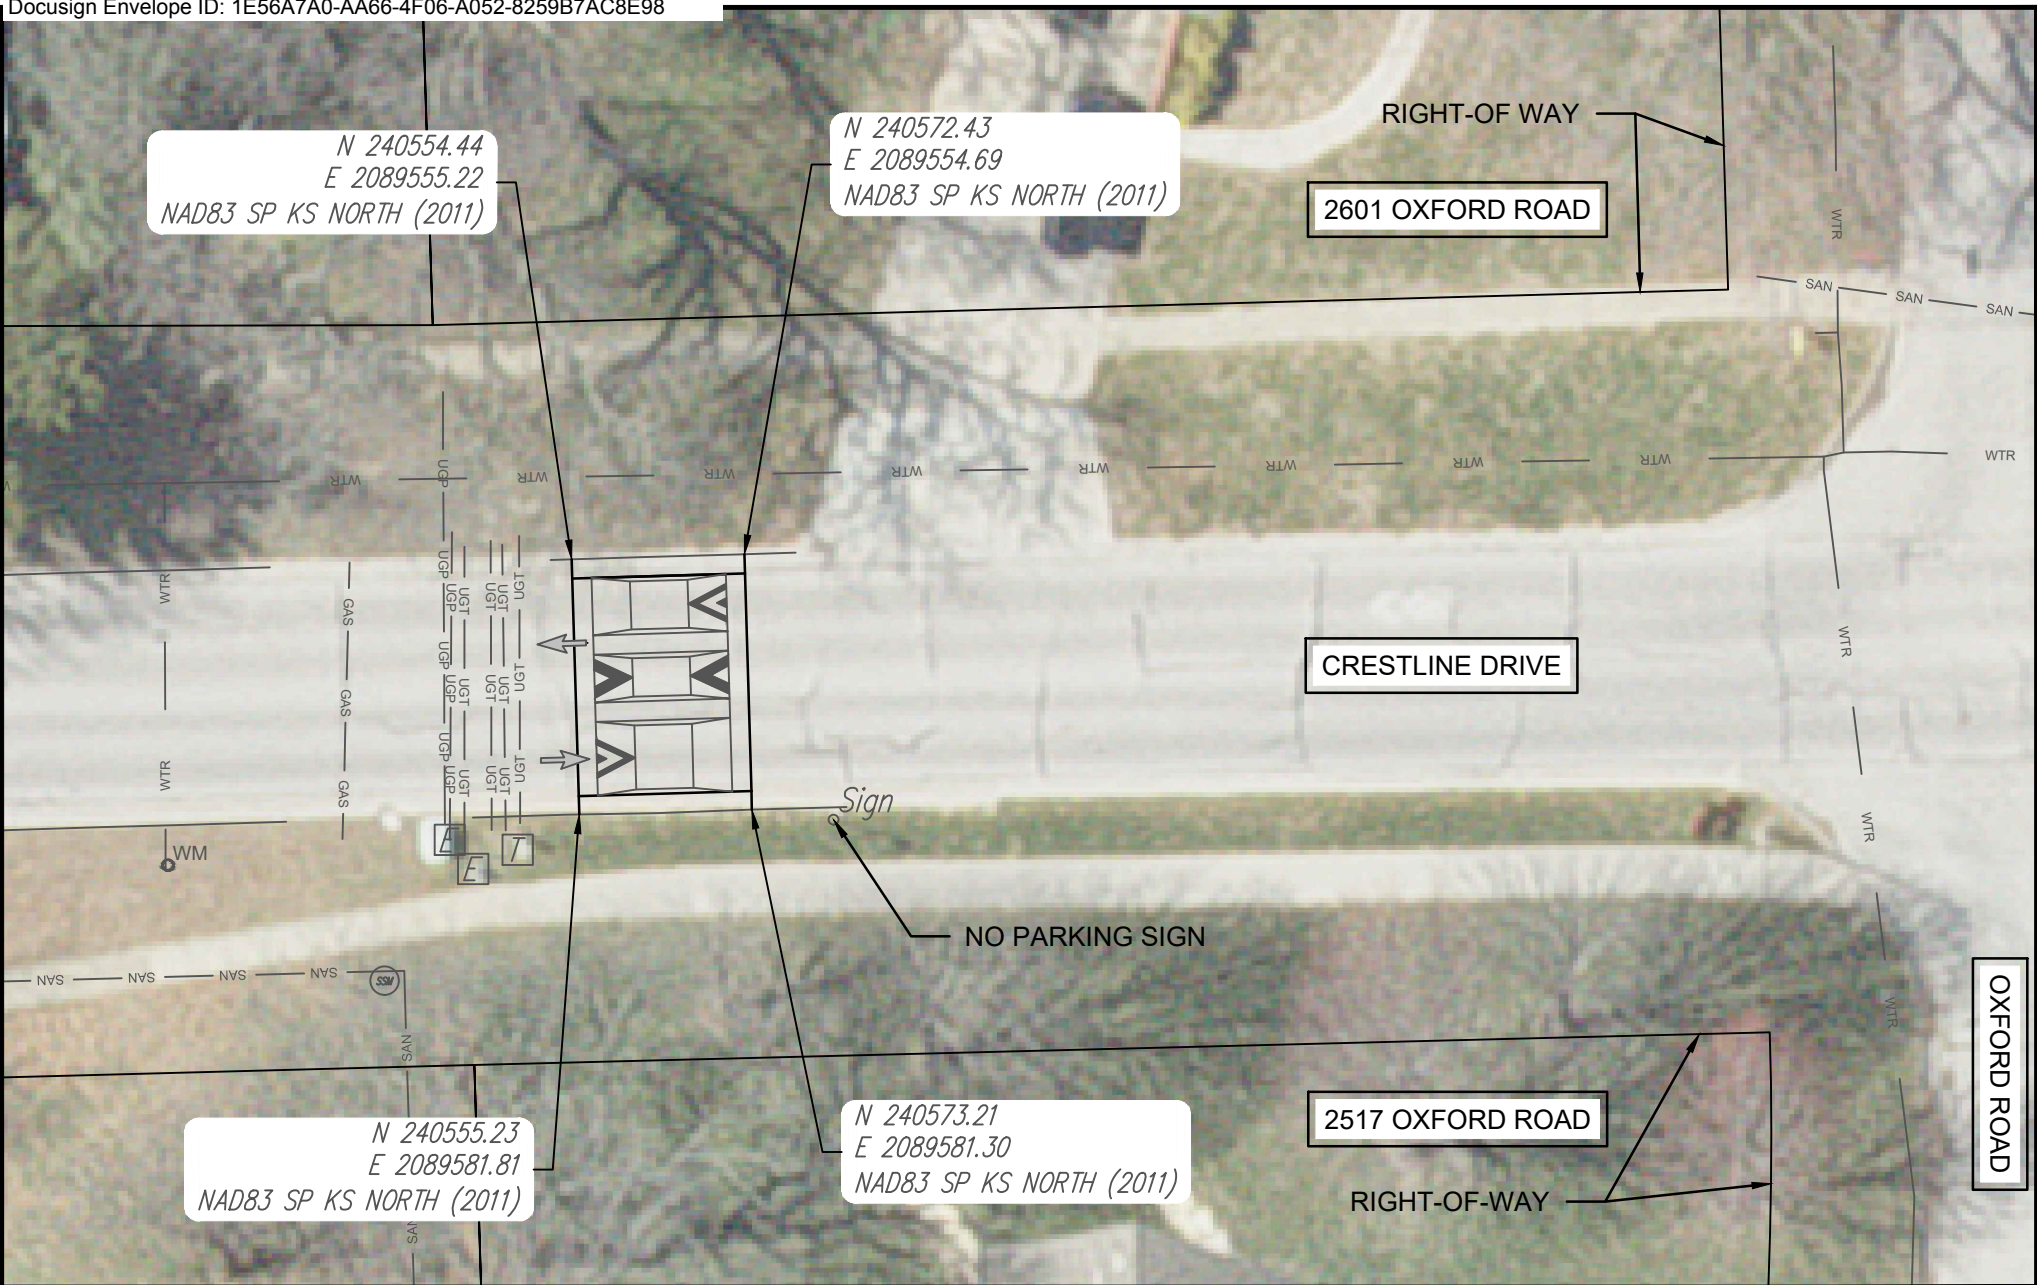

LEGEND


— SAN —	SANITARY SEWER LINE		COMMUNICATIONS PEDESTAL
— GAS —	UNDG. GAS LINE		ELECTRIC BOX
— UGT —	UNDG. TELEPHONE LINE		SANITARY SEWER MANHOLE
— UGT —	UNDG. FIBER OPTIC		WATER VALVE
— WTR —	WATER LINE		WATER METER

PL2

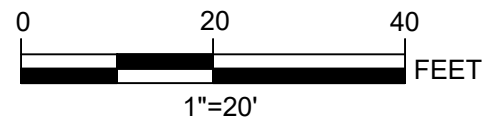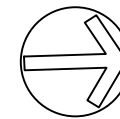

DATE	DRAWN BY	REVISION
Sept. 17, 2025	JAK	



SPEED CUSHION 2

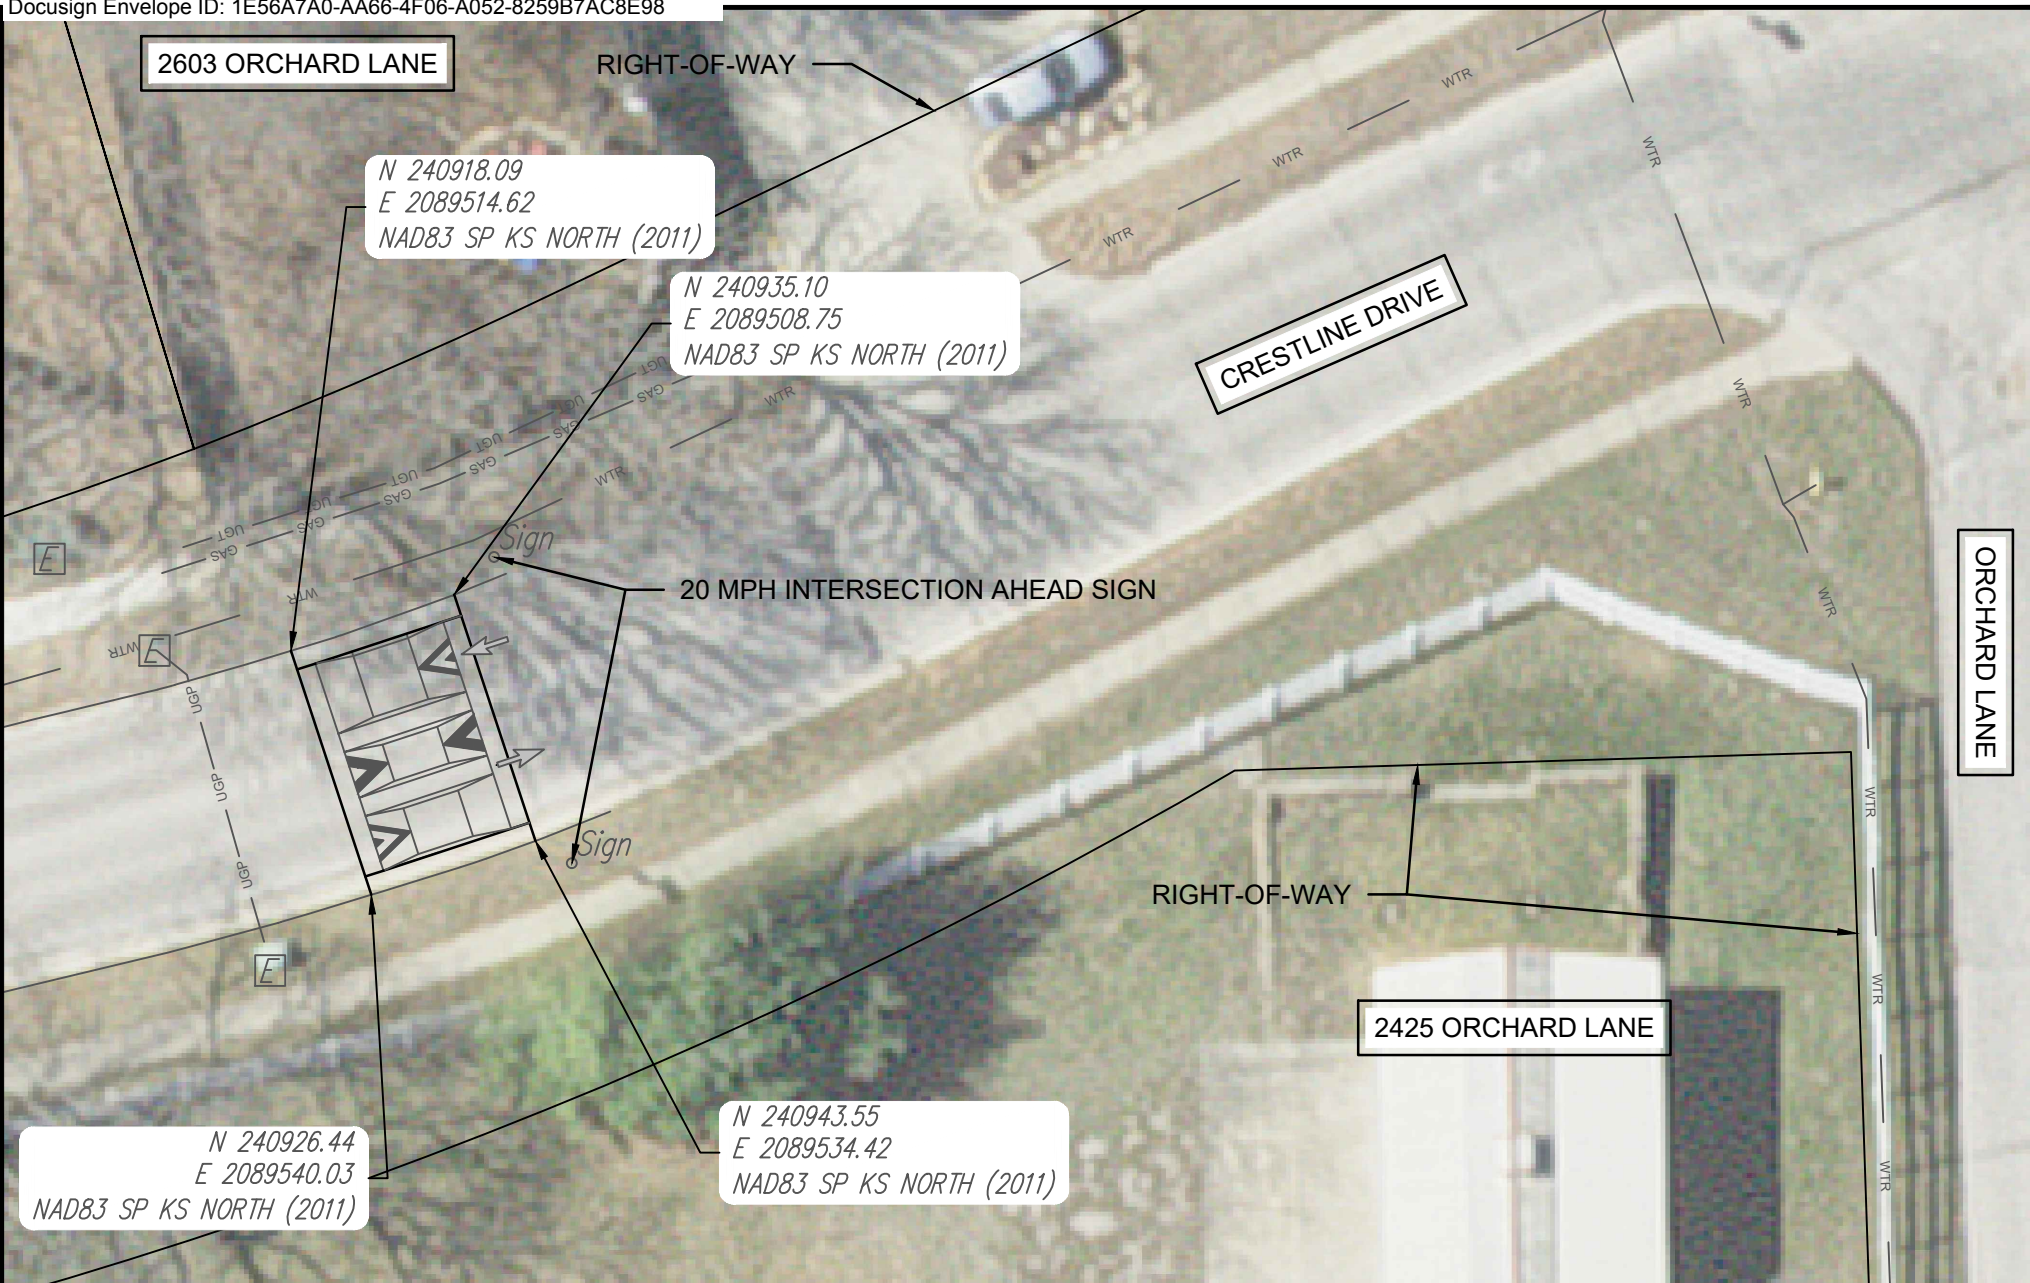

LEGEND


— SAN —	SANITARY SEWER LINE		COMMUNICATIONS PEDESTAL
— GAS —	UNDG. GAS LINE		ELECTRIC BOX
— UGT —	UNDG. TELEPHONE LINE		SANITARY SEWER MANHOLE
— UGT —	UNDG. FIBER OPTIC		WATER VALVE
— WTR —	WATER LINE		WATER METER

PL3

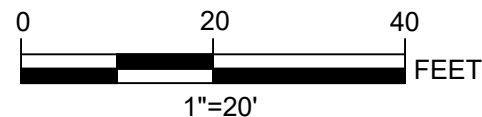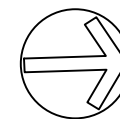

DATE	DRAWN BY	REVISION
Sept. 17, 2025	JAK	



SPEED CUSHION 3

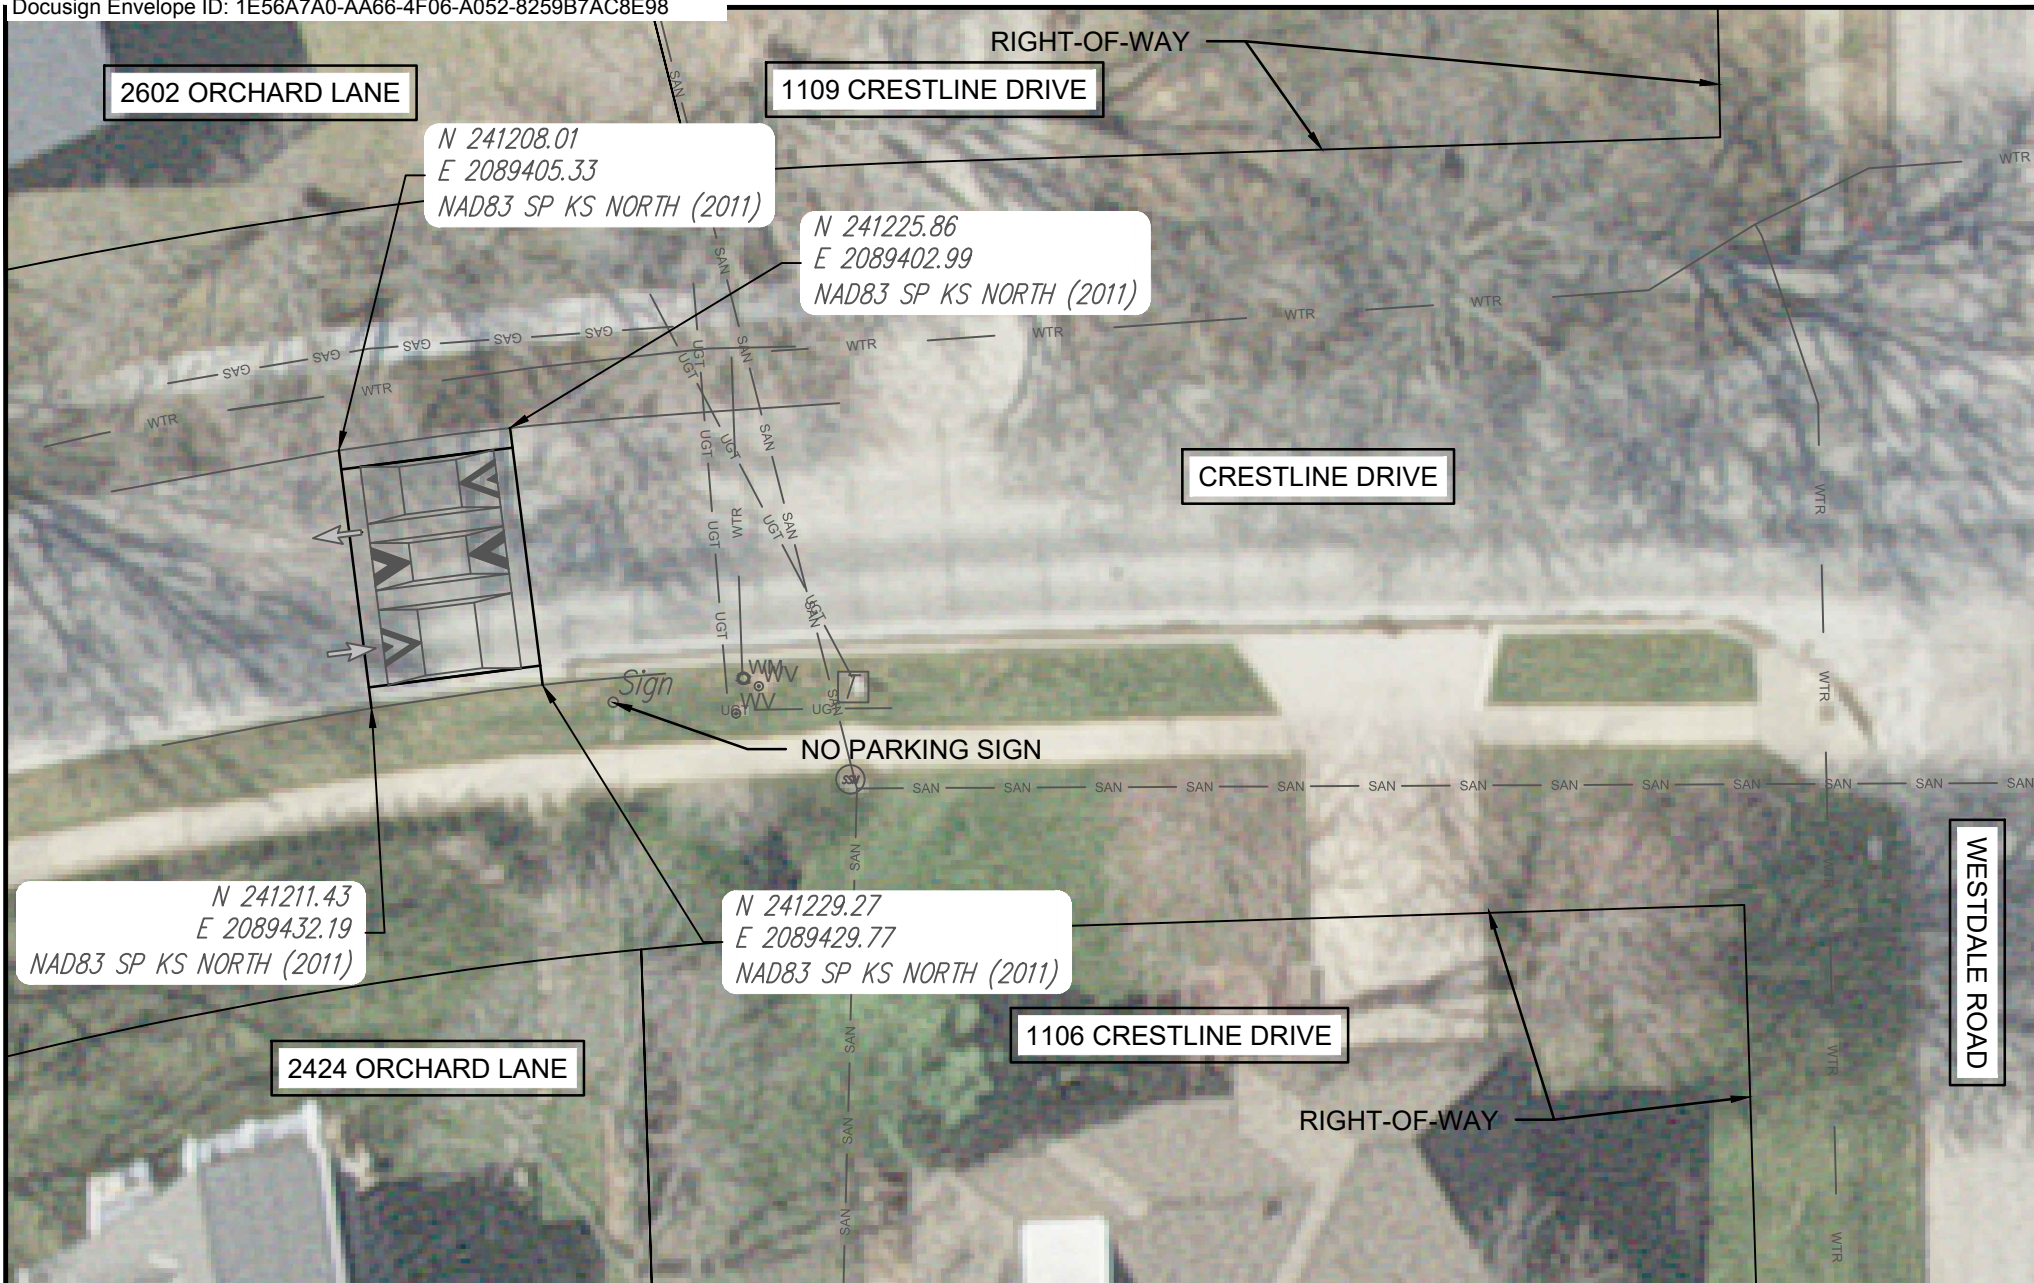

LEGEND


— SAN —	SANITARY SEWER LINE		COMMUNICATIONS PEDESTAL
— GAS —	UNDG. GAS LINE		ELECTRIC BOX
— UGT —	UNDG. TELEPHONE LINE		SANITARY SEWER MANHOLE
— UGT —	UNDG. FIBER OPTIC		WATER VALVE
— WTR —	WATER LINE		WATER METER

PL4

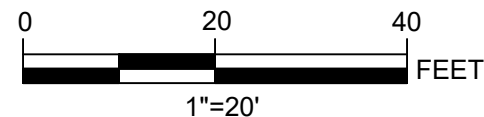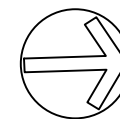

DATE	DRAWN BY	REVISION
Sept. 17, 2025	JAK	



SPEED CUSHION 4

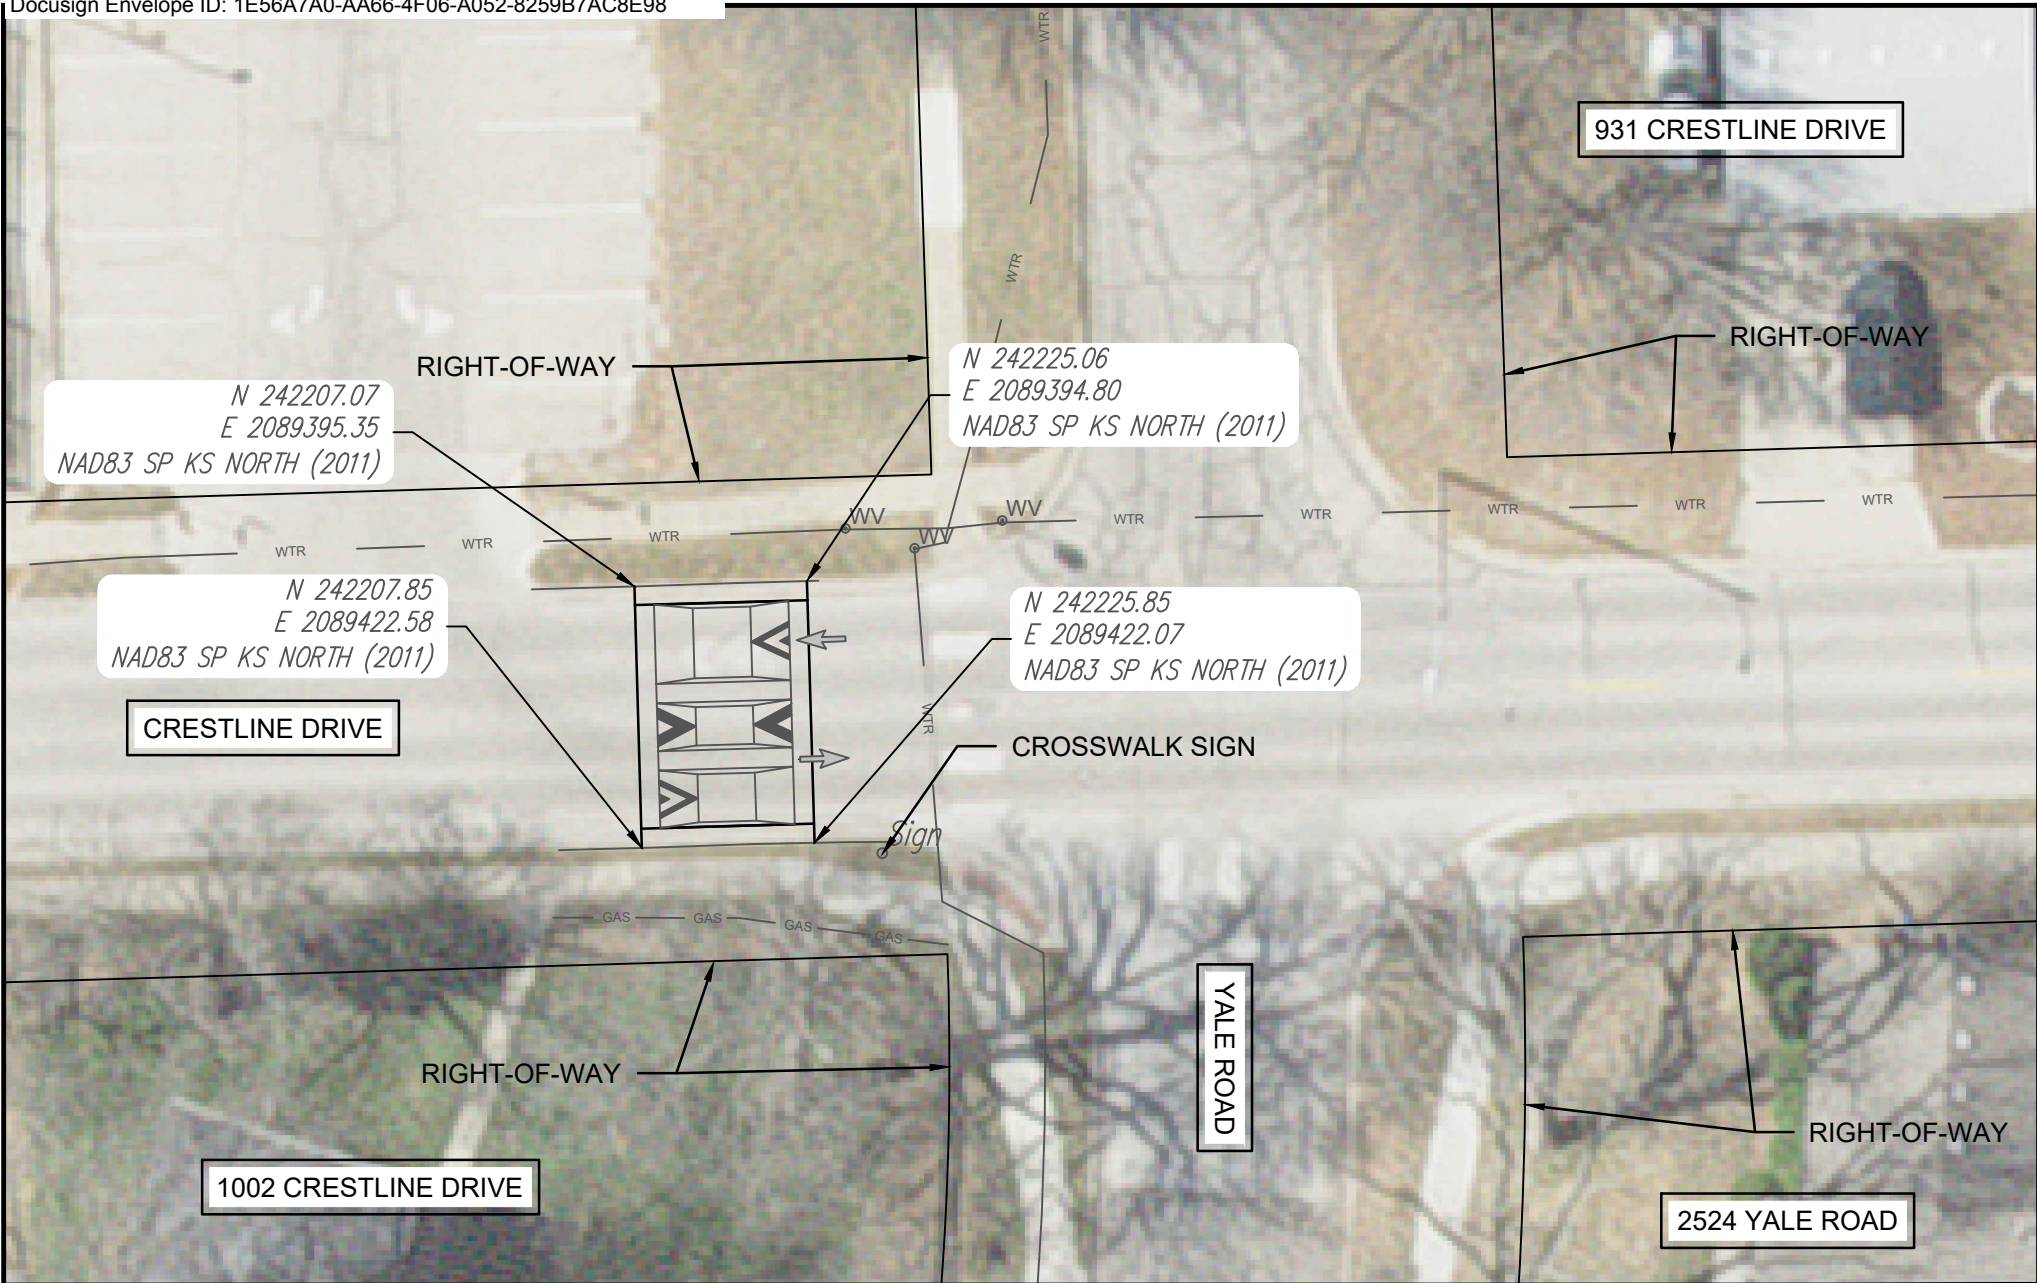

LEGEND

- | | | | |
|---------|----------------------|--|-------------------------|
| — SAN — | SANITARY SEWER LINE | | COMMUNICATIONS PEDESTAL |
| — GAS — | UNDG. GAS LINE | | ELECTRIC BOX |
| — UGT — | UNDG. TELEPHONE LINE | | SANITARY SEWER MANHOLE |
| — UGT — | UNDG. FIBER OPTIC | | WATER VALVE |
| — WTR — | WATER LINE | | WATER METER |

PL5

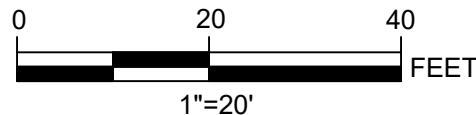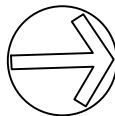

DATE	DRAWN BY	REVISION
Sept. 17, 2025	JAK	

SPEED CUSHION 5