


PLAN

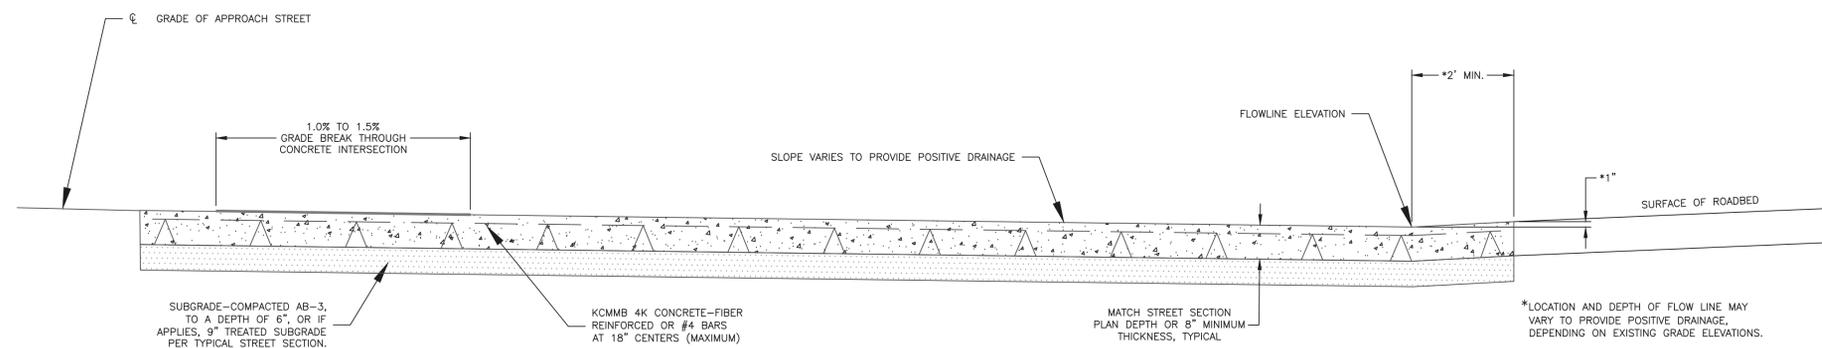

SECTION A-A

DETAILS FOR CONCRETE INTERSECTION SHOWN WITH INTEGRAL CURB AND REINFORCEMENT

2026 EDITION SHEET ____ OF ____

DATE	BY	REVISION
04-01-26	LJM	REPLACES ALL PREVIOUS VERSIONS OF CONCRETE INTERSECTION DETAILS
04-01-25	LJM	REPLACES ALL PREVIOUS VERSIONS OF CONCRETE INTERSECTION DETAILS



STANDARD DETAILS FOR CONCRETE INTERSECTION

DAVID P. CRONIN CITY ENGINEER CRAIG S. OWENS CITY MANAGER