

- NOTES:
1. THESE DETAILS ARE GENERAL GUIDELINES AND DO NOT NECESSARILY REFLECT ALL PAVEMENT MARKINGS REQUIRED AT ROUNDABOUTS.
 2. THE NUMBER OF YIELD LINE SYMBOLS SHOWN ARE SCHEMATIC ONLY. ACTUAL YIELD LINE SYMBOL NUMBER AND SPACING WILL BE BASED ON LANE WIDTH.

TYPICAL TWO-LANE ROUNDABOUT MARKING DETAILS

TYPICAL ONE-LANE ROUNDABOUT MARKING DETAILS

NOTE:
SEE MUTCD FOR ADDITIONAL ROUNDABOUT MARKING SCENARIOS.

2026 EDITION SHEET ____ OF ____


DATE	BY	REVISION
04-01-26	LJM	REPLACES ALL PREVIOUS VERSIONS OF ROUNDABOUT PAVEMENT MARKING DETAILS
04-01-25	LJM	REPLACES ALL PREVIOUS VERSIONS OF ROUNDABOUT PAVEMENT MARKING DETAILS




STANDARD DETAILS FOR ROUNDABOUT PAVEMENT MARKING

1 OF 2


DAVID P. CRONIN CITY ENGINEER CRAIG S. OWENS CITY MANAGER

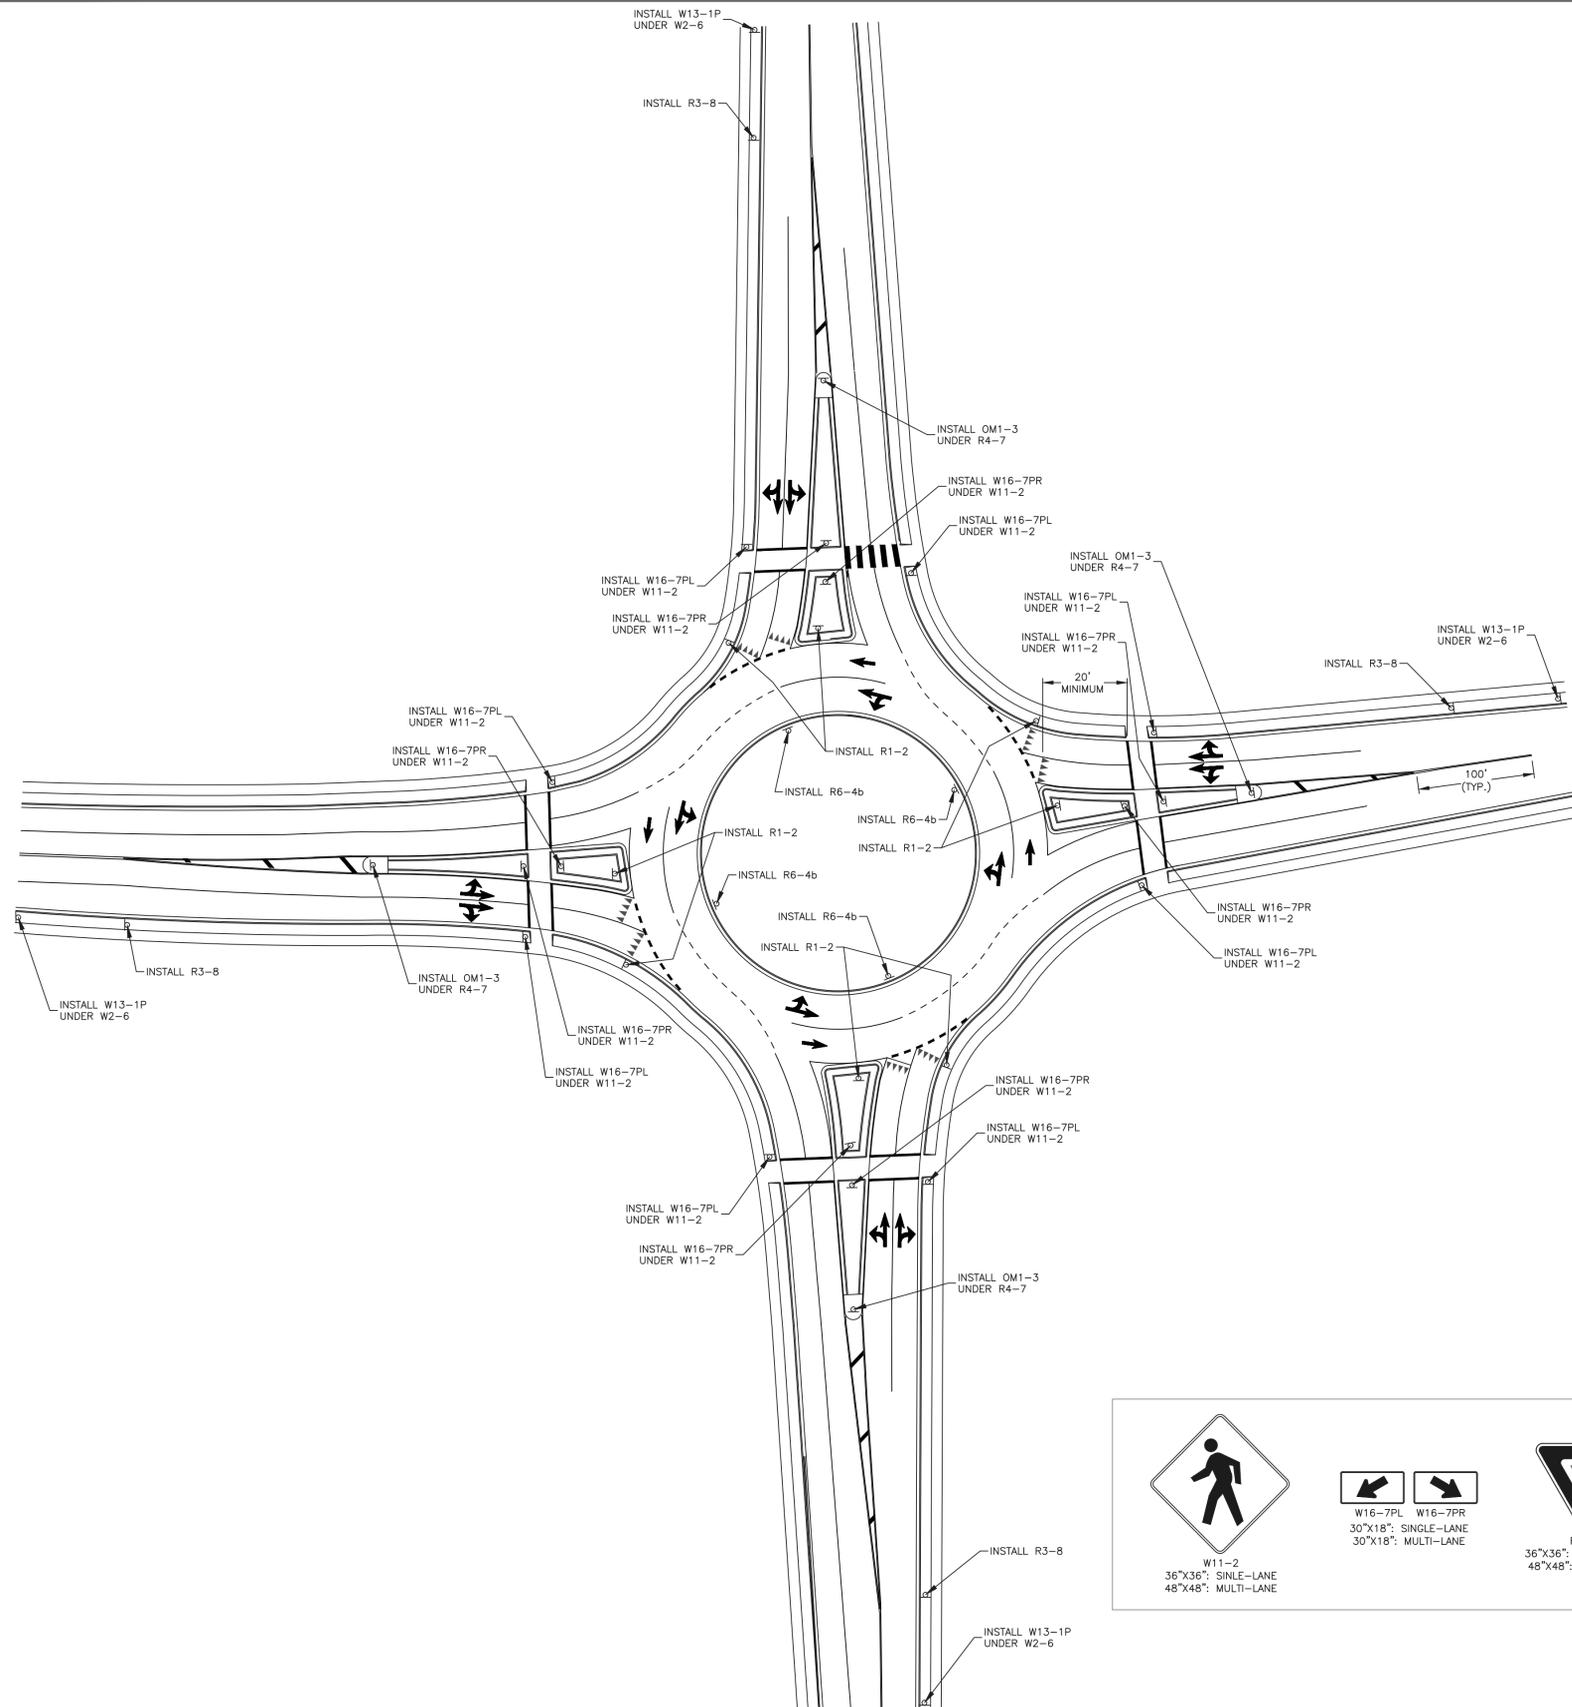

TYPICAL TWO-LANE ROUNDABOUT SIGNING DETAILS

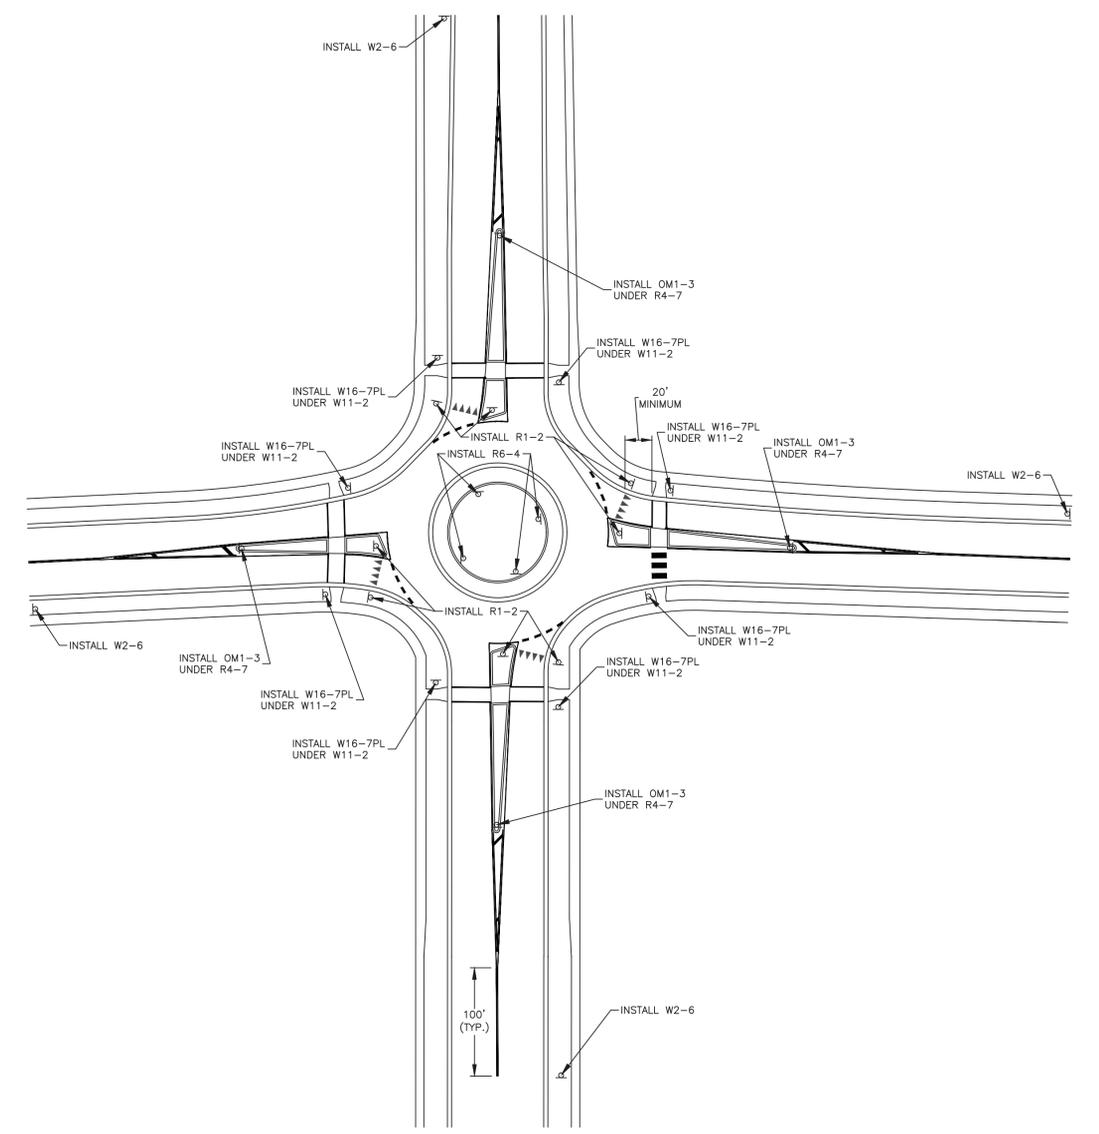

TYPICAL ONE-LANE ROUNDABOUT SIGNING DETAILS

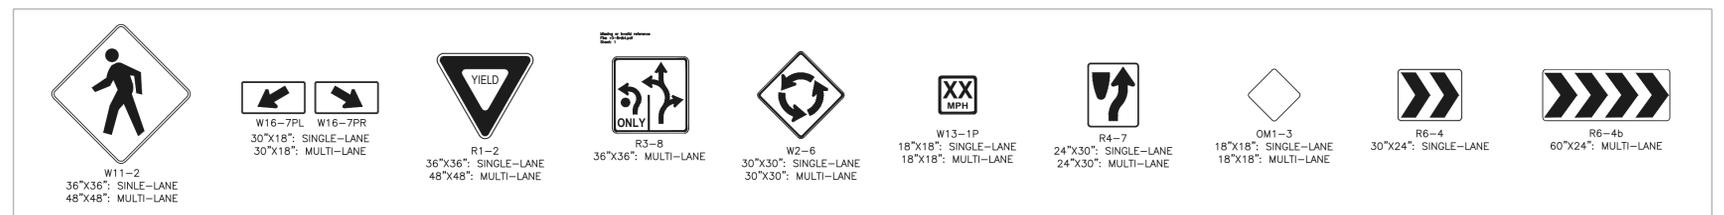

ROUNDABOUT TRAFFIC SIGNS LEGEND

NOTE:
SEE MUTCD FOR ADDITIONAL
ROUNDABOUT SIGNING SCENARIOS.

2026 EDITION SHEET ____ OF ____

DATE	BY	REVISION
04-01-26	LJM	REPLACES ALL PREVIOUS VERSIONS OF ROUNDABOUT SIGNAGE DETAILS
04-01-25	LJM	REPLACES ALL PREVIOUS VERSIONS OF ROUNDABOUT SIGNAGE DETAILS



STANDARD DETAILS FOR
ROUNDABOUT SIGNAGE

2 OF 2

DAVID P. CRONIN CITY ENGINEER CRAIG S. OWENS CITY MANAGER