

BOLLARD DETAILS



PHOTO OF 6"x6" METAL SQUARE CHANNEL POST FOR MOUNTING OF ENCLOSURE GATES

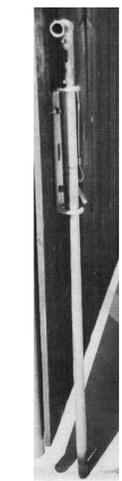


PHOTO OF TYPICAL LATCH PIN



PHOTO OF TYPICAL BOLLARD



PHOTO OF TYPICAL DUCKBILL HOLDBACK

NOTE: DUCKBILL HOLDBACKS CAN BE OBTAINED FROM McELHANEY FENCE COMPANY (PH. 785.865.6038) OR OTHER PRE-APPROVED SUPPLIER.

FRONT LOAD CONTAINER ENCLOSURE LAYOUT PLAN

2026 EDITION SHEET \_\_\_\_ OF \_\_\_\_



DATE	BY	REVISION
04-01-26	LJM	REPLACES ALL PREVIOUS VERSIONS OF FRONT LOAD CONTAINER DETAILS
04-01-25	LJM	REPLACES ALL PREVIOUS VERSIONS OF FRONT LOAD CONTAINER DETAILS



STANDARD DETAILS FOR FRONT LOAD CONTAINER ENCLOSURE

DAVID P. CRONIN CITY ENGINEER CRAIG S. OWENS CITY MANAGER

**DISTANCE TO CENTER OF DUMPSTER BASED ON CAPACITY
2 YARD-3.75'
4 YARD-3.75'
5 YARD-4.75'
6 YARD-5.25'

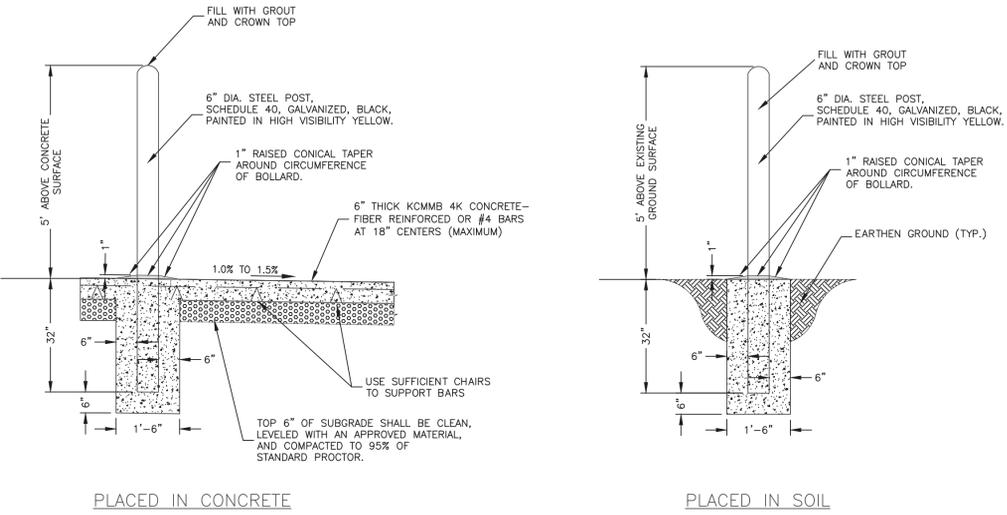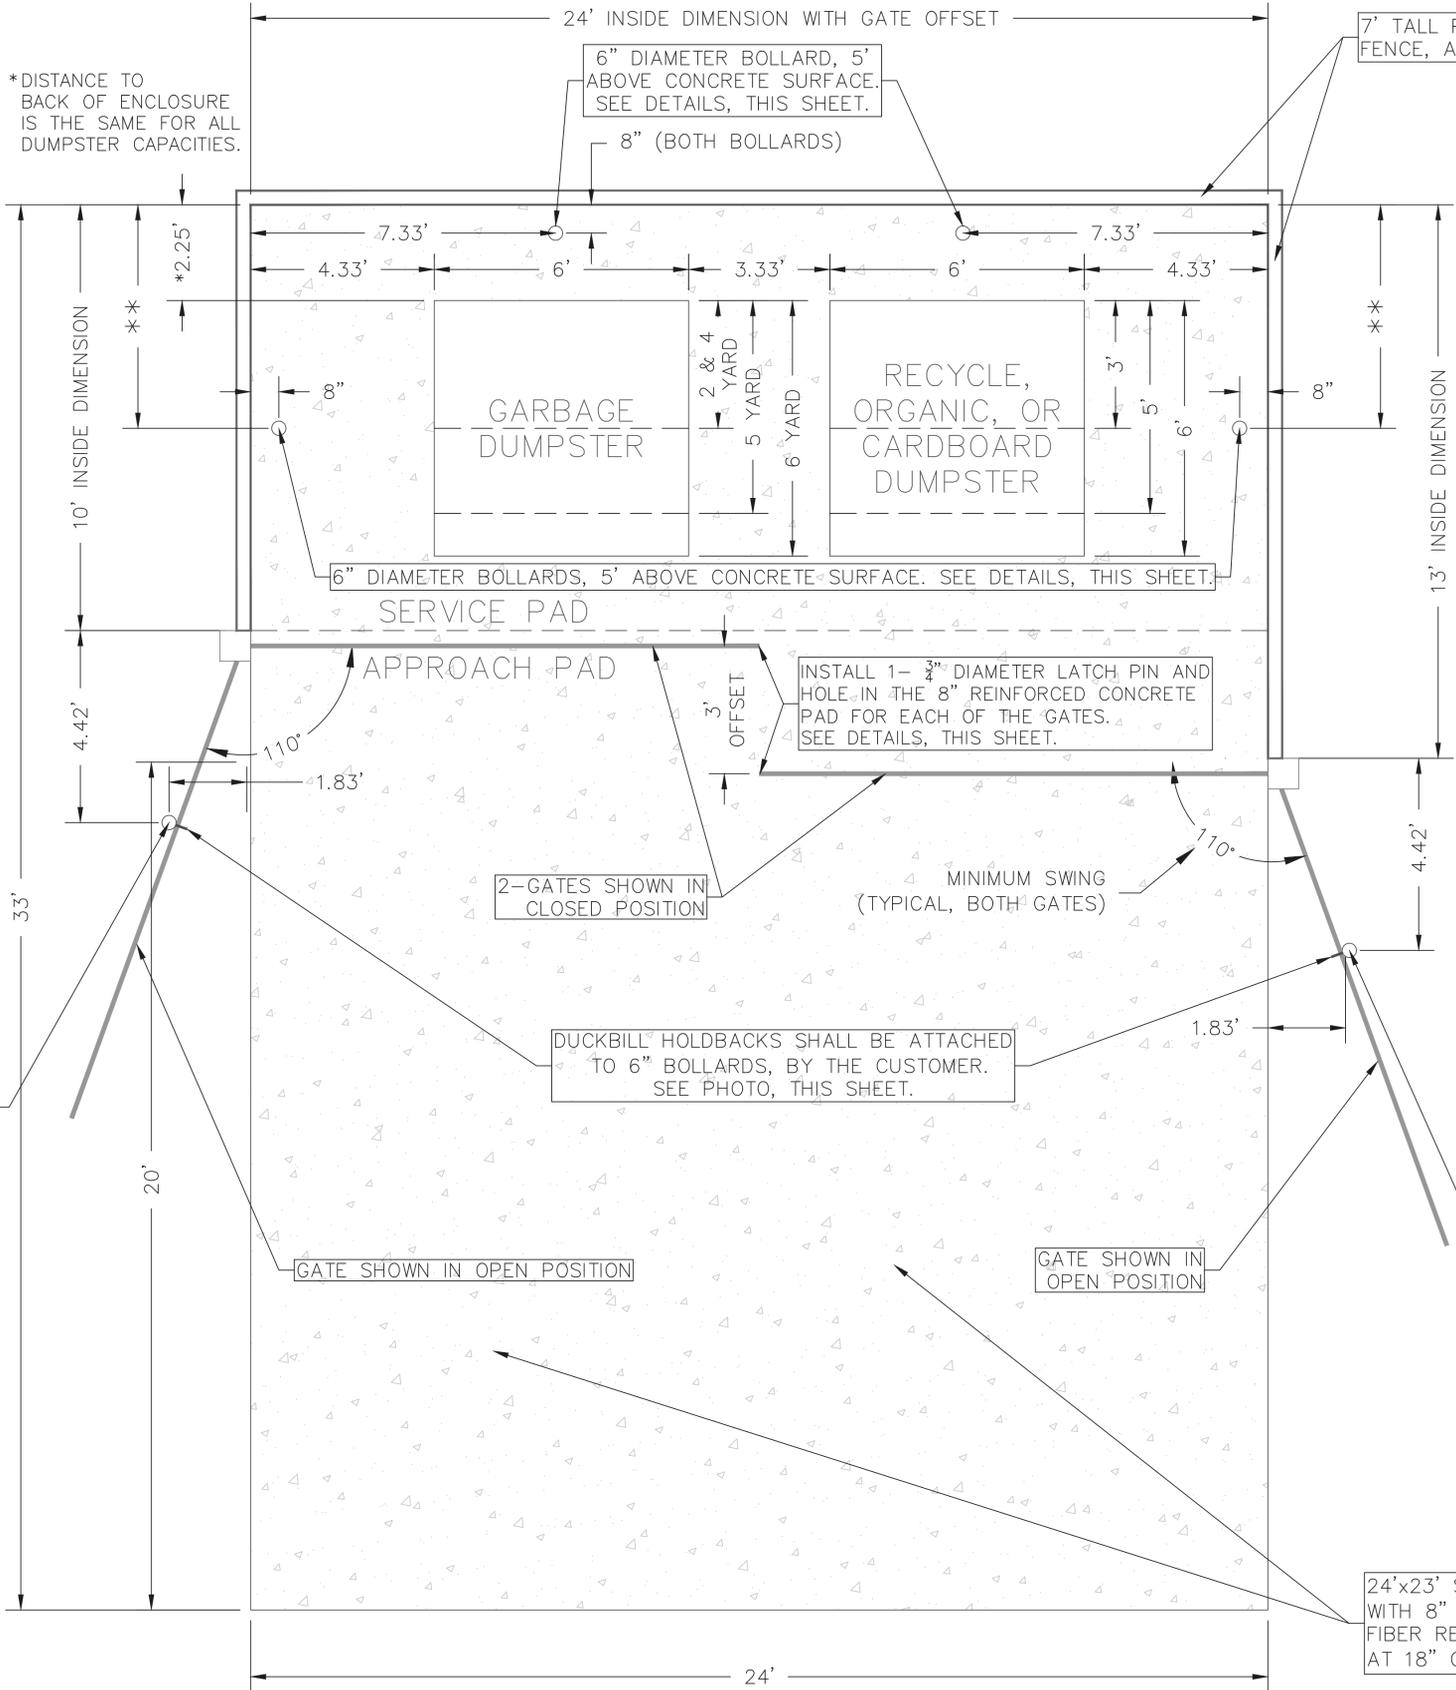

BOLLARD DETAILS



PHOTO OF 6"X6" METAL SQUARE CHANNEL POST FOR MOUNTING OF ENCLOSURE GATES



PHOTO OF TYPICAL LATCH PIN



PHOTO OF TYPICAL BOLLARD



PHOTO OF TYPICAL DUCKBILL HOLDBACK

NOTE: DUCKBILL HOLDBACKS CAN BE OBTAINED FROM McELHANEY FENCE COMPANY (PH. 785.865.6038) OR OTHER PRE-APPROVED SUPPLIER.

2026 EDITION SHEET \_\_\_\_ OF \_\_\_\_




DATE	BY	REVISION
04-01-26		REPLACES ALL PREVIOUS VERSIONS OF REAR LOAD CONTAINER DETAILS
04-01-25	LJM	REPLACES ALL PREVIOUS VERSIONS OF REAR LOAD CONTAINER DETAILS



STANDARD DETAILS FOR REAR LOAD CONTAINER ENCLOSURE

DAVID P. CRONIN CITY ENGINEER CRAIG S. OWENS CITY MANAGER

REAR LOAD CONTAINER ENCLOSURE LAYOUT PLAN

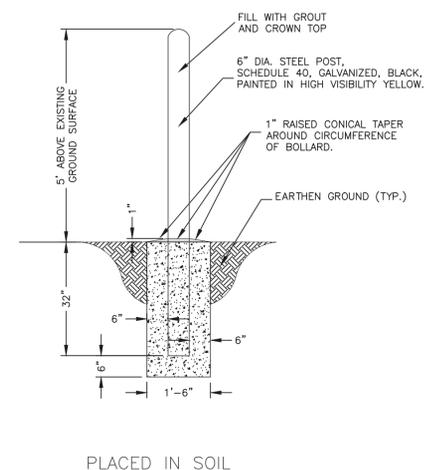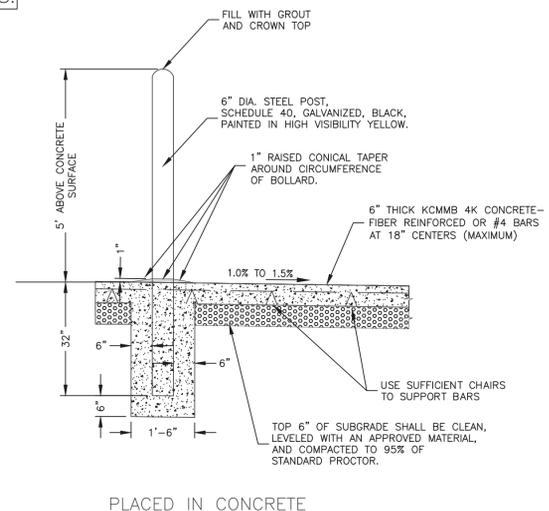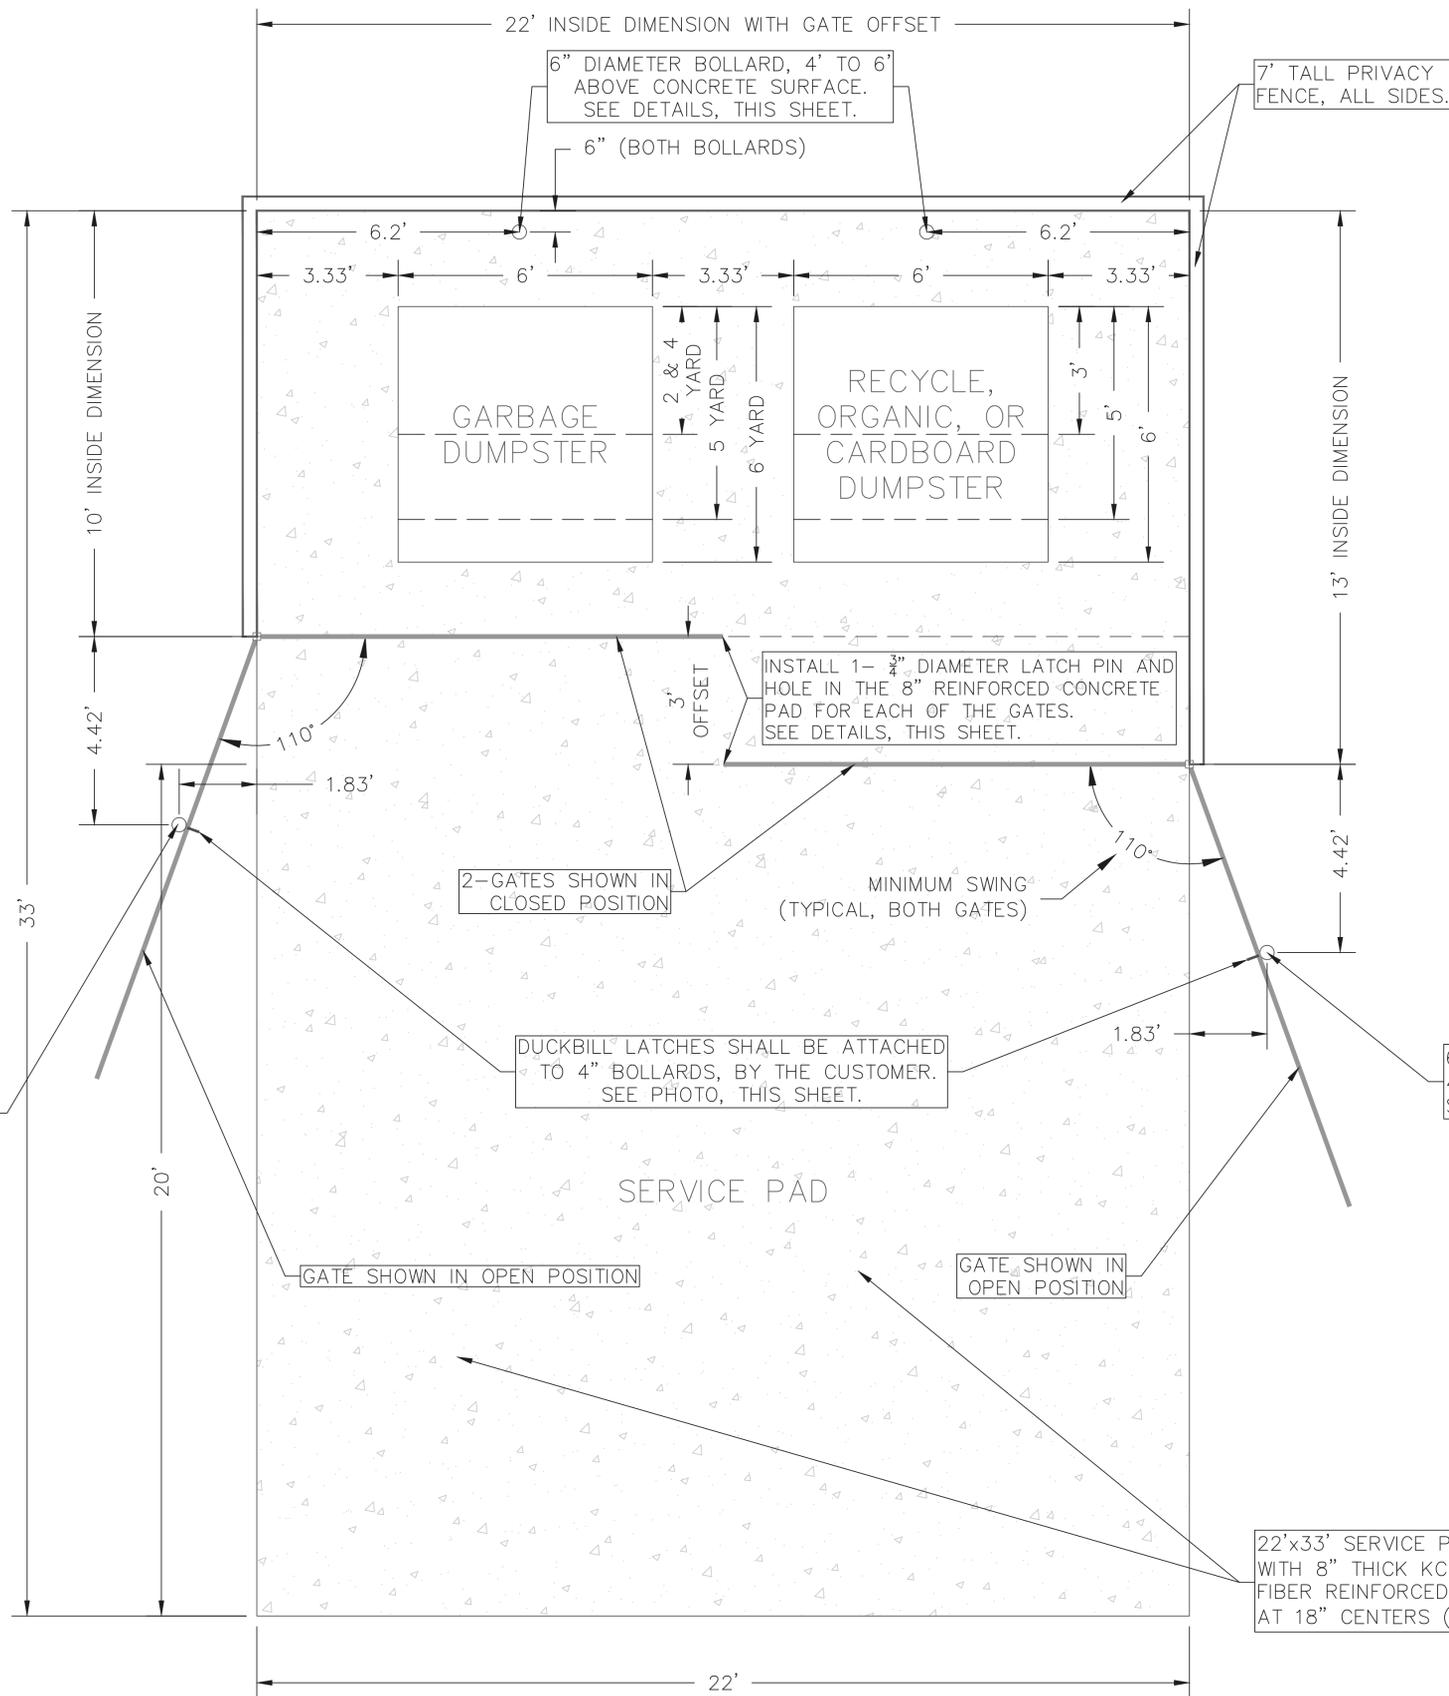

BOLLARD DETAILS

TRASH ENCLOSURE LAYOUT PLAN

2026 EDITION SHEET \_\_\_\_ OF \_\_\_\_

DATE	BY	REVISION
04-01-26		
04-01-25		



STANDARD DETAILS FOR TRASH ENCLOSURES

DAVID P. CRONIN CITY ENGINEER CRAIG S. OWENS CITY MANAGER



BOLLARD



20240108\_093909.jpg



1000000063.jpg



1000000064.jpg



1000000065.jpg



1000000066.jpg



1000000067.jpg



1000000068.jpg



Duck Bill Latch.jpg



LATCH PIN.jpg

2026 EDITION SHEET \_\_\_\_ OF \_\_\_\_

DATE	BY	REVISION
04-01-26		
04-01-25		



STANDARD DETAILS FOR TRASH ENCLOSURES

DAVID P. CRONIN  
CITY ENGINEER

CRAIG S. OWENS  
CITY MANAGER