



STATE	PROJECT NO.	YEAR	SHEET NO.	TOTAL SHEETS
KANSAS	\$PROJ\$	\$YRS	\$rts-01\$	\$TSS\$

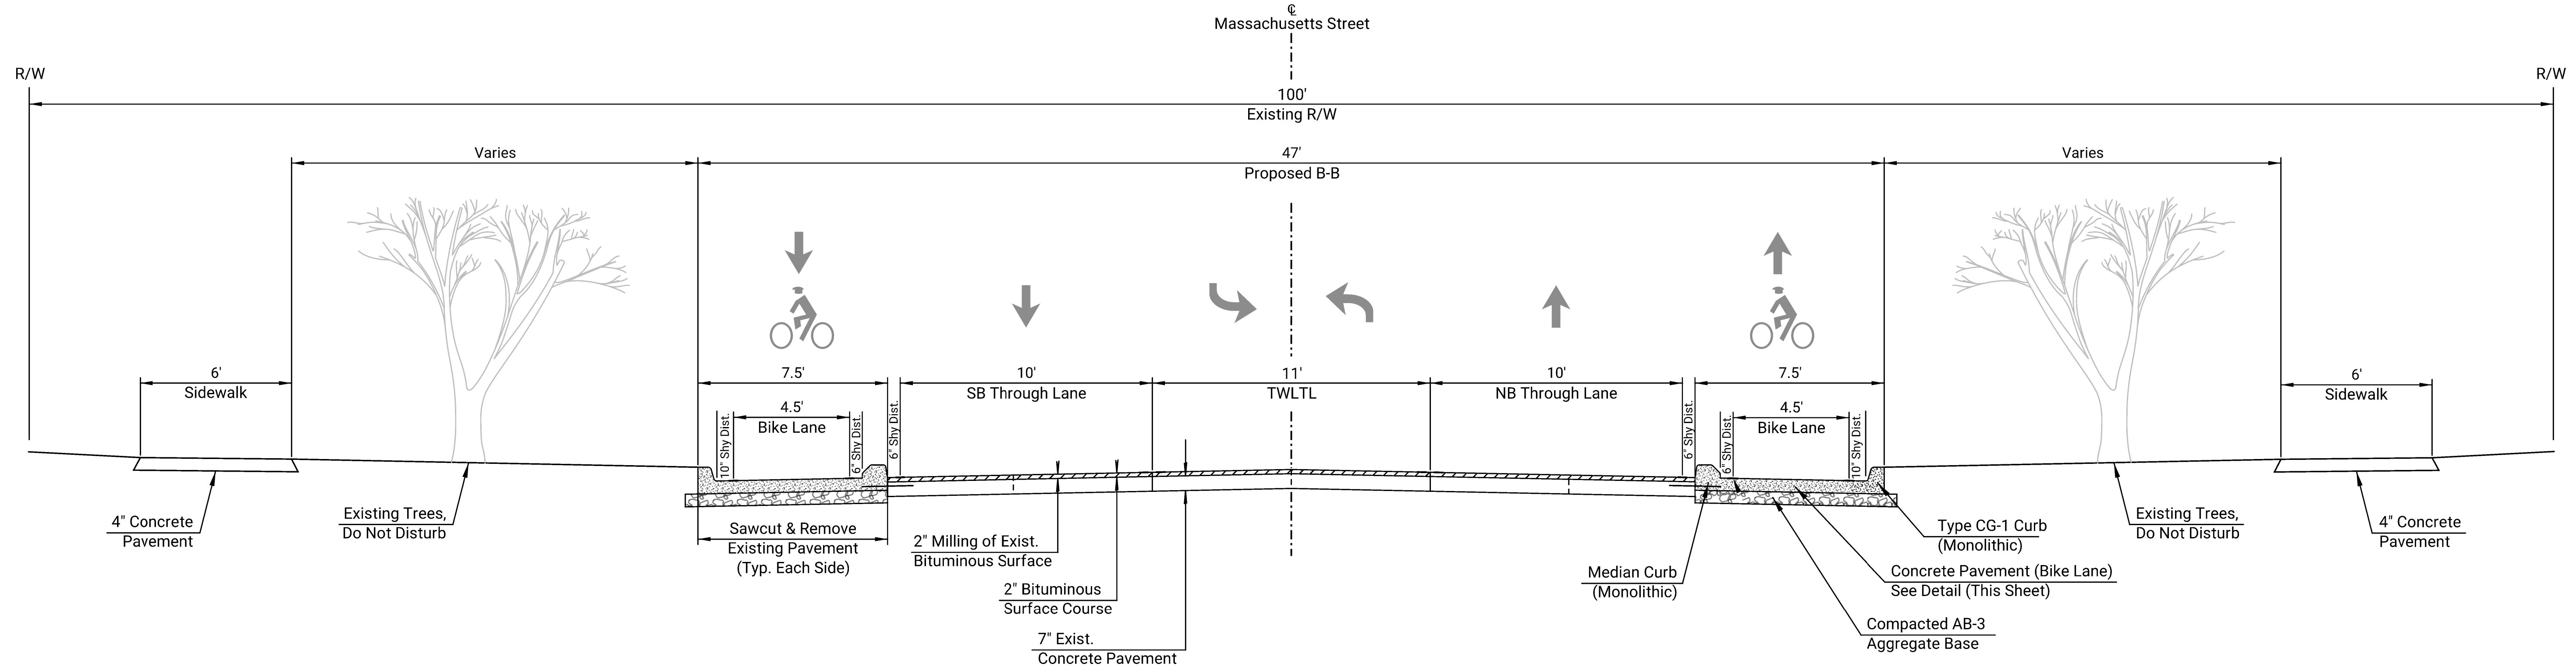

Typical Section
Massachusetts Street
14th St to 23rd St

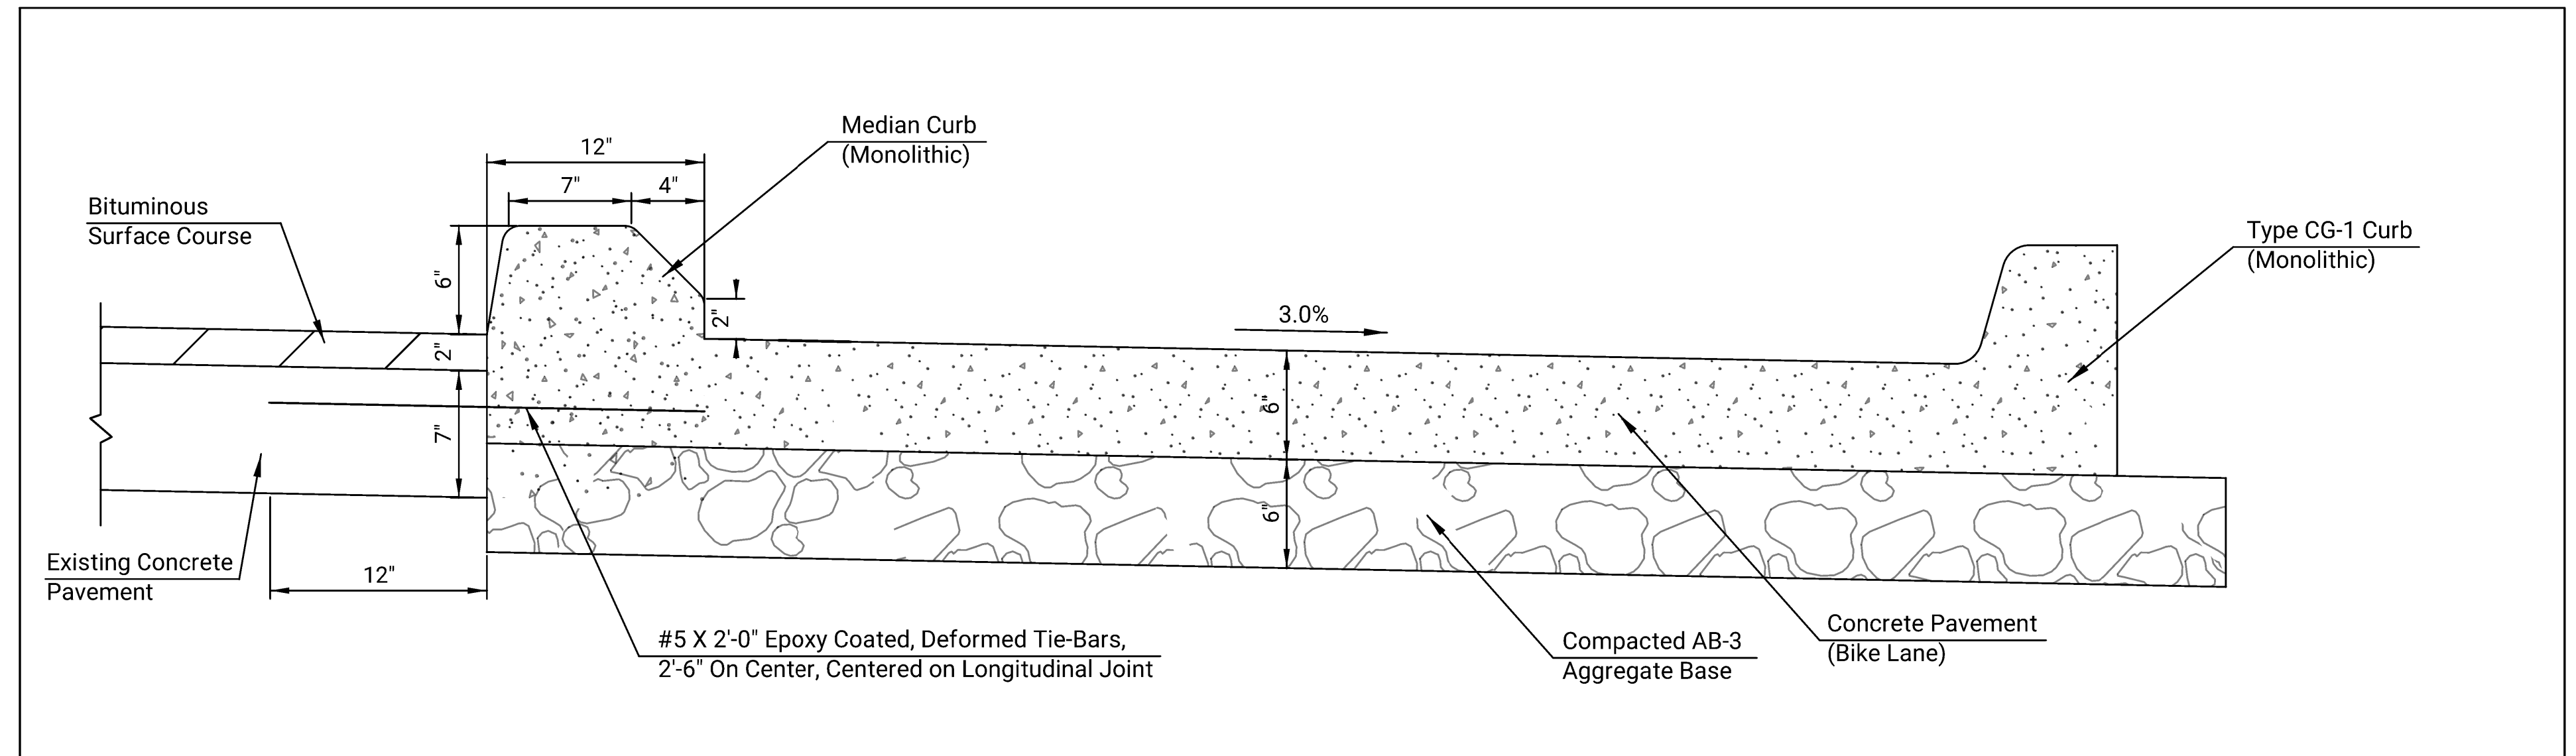

Concrete Bike Lane Detail
(Not to Scale)

CITY OF LAWRENCE KANSAS
TYPICAL SECTION
MASSACHUSETTS STREET

DATE	BY

Plotted by : sosborn 1-AUG-2025 16:31
File : 23-0283_rts-01.dgn